


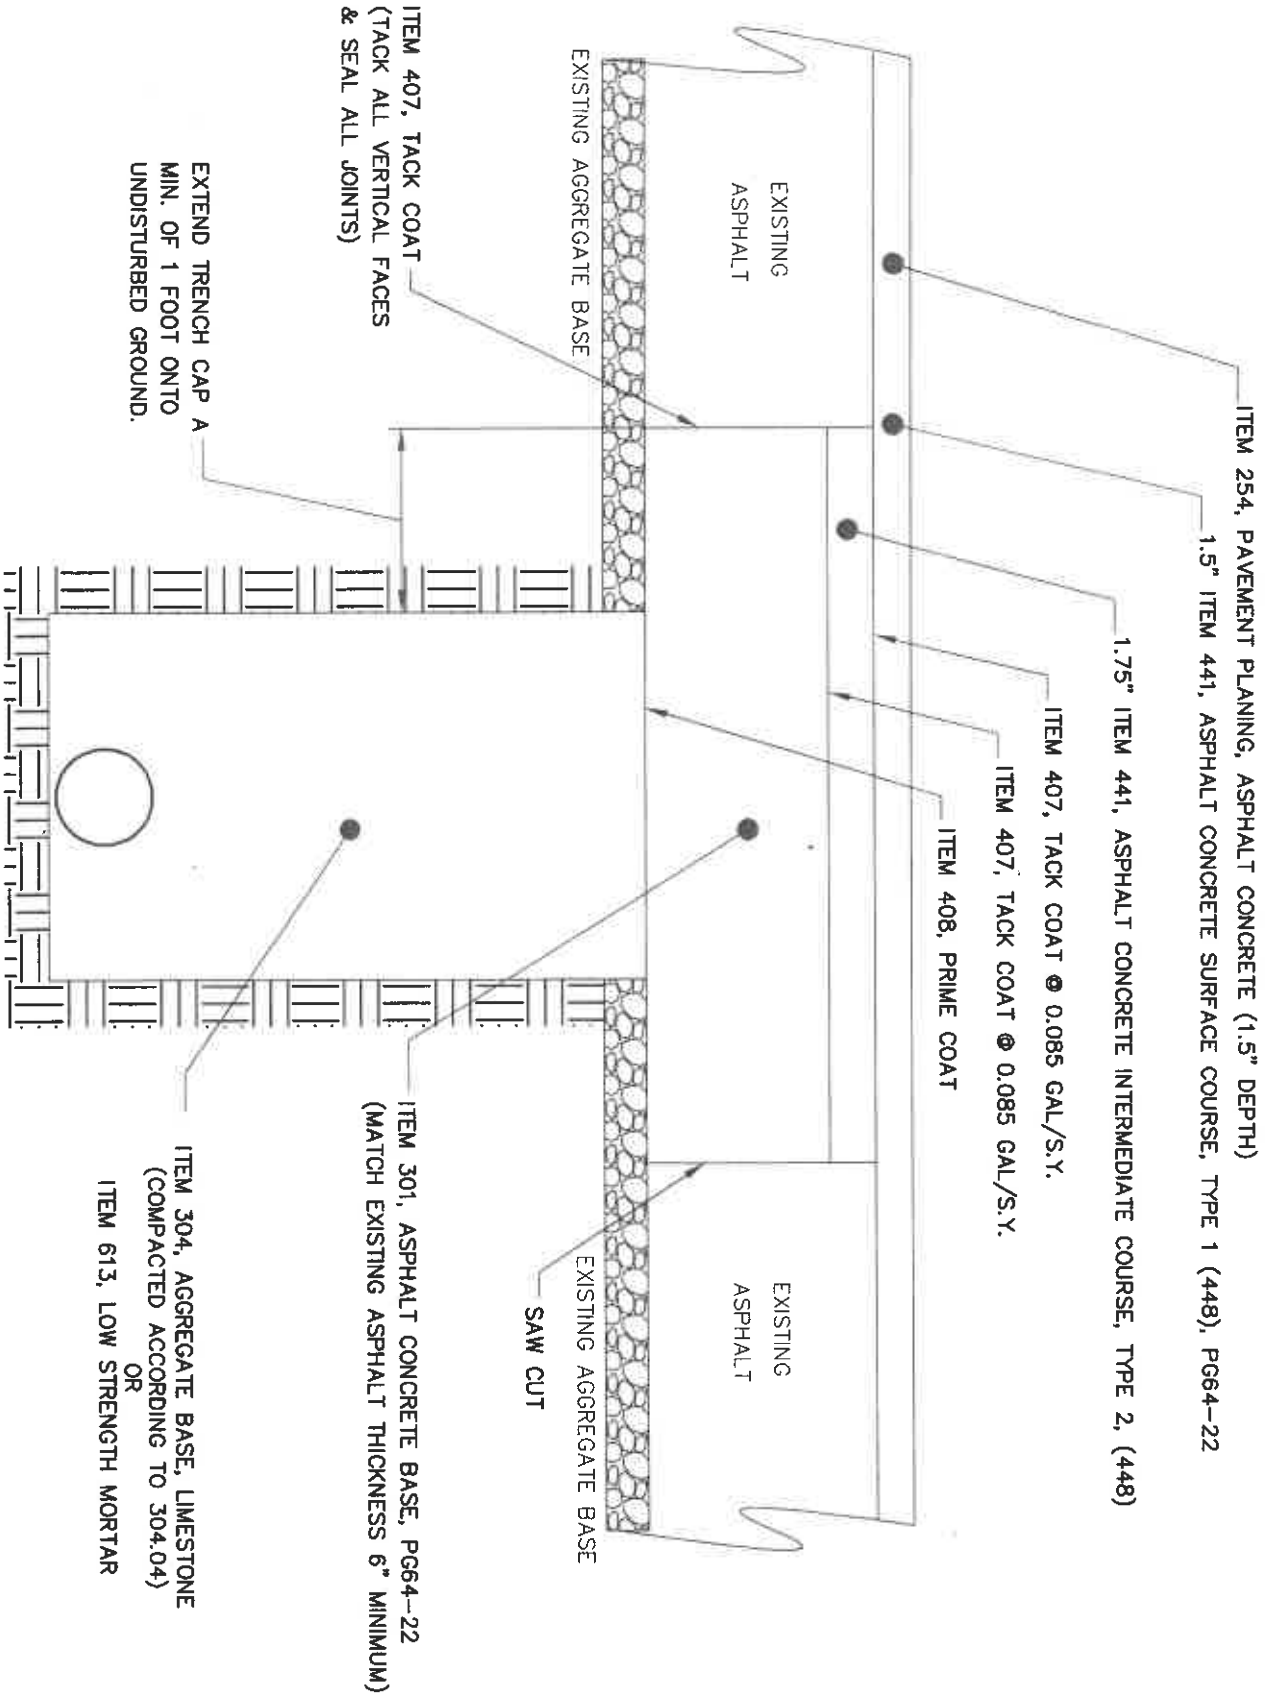

PAVEMENT REPLACEMENT DETAIL

(NOT TO SCALE)

NOTE: PAVEMENT PLANING AND SURFACE COURSE SHALL BE FOR THE ENTIRE LANE FROM CENTER LINE TO EDGE OF PAVEMENT IN THE LANE THAT THE UTILITY WAS REPLACED

HIGHWAY USE PERMITS

FULL-DEPTH PAVEMENT REPLACEMENT DETAIL

REVISED: 2024

STARK COUNTY, OHIO