


STA-CR225-2.23 (PID 111043) PERRY DRIVE SW IMPROVEMENTS

MODEL: CLX_RW_PERRY DRIVE-4 - Plan 2 PAPER SIZE: 17x11 (in.) DATE: 2022-02-28 TIME: 12:48:36 PM USER: william.croton
\\usaeast\CN134162_Perry Drive\Worksheets\111043\400-Engineering\RW\Sheets\111043_RT002.dgn

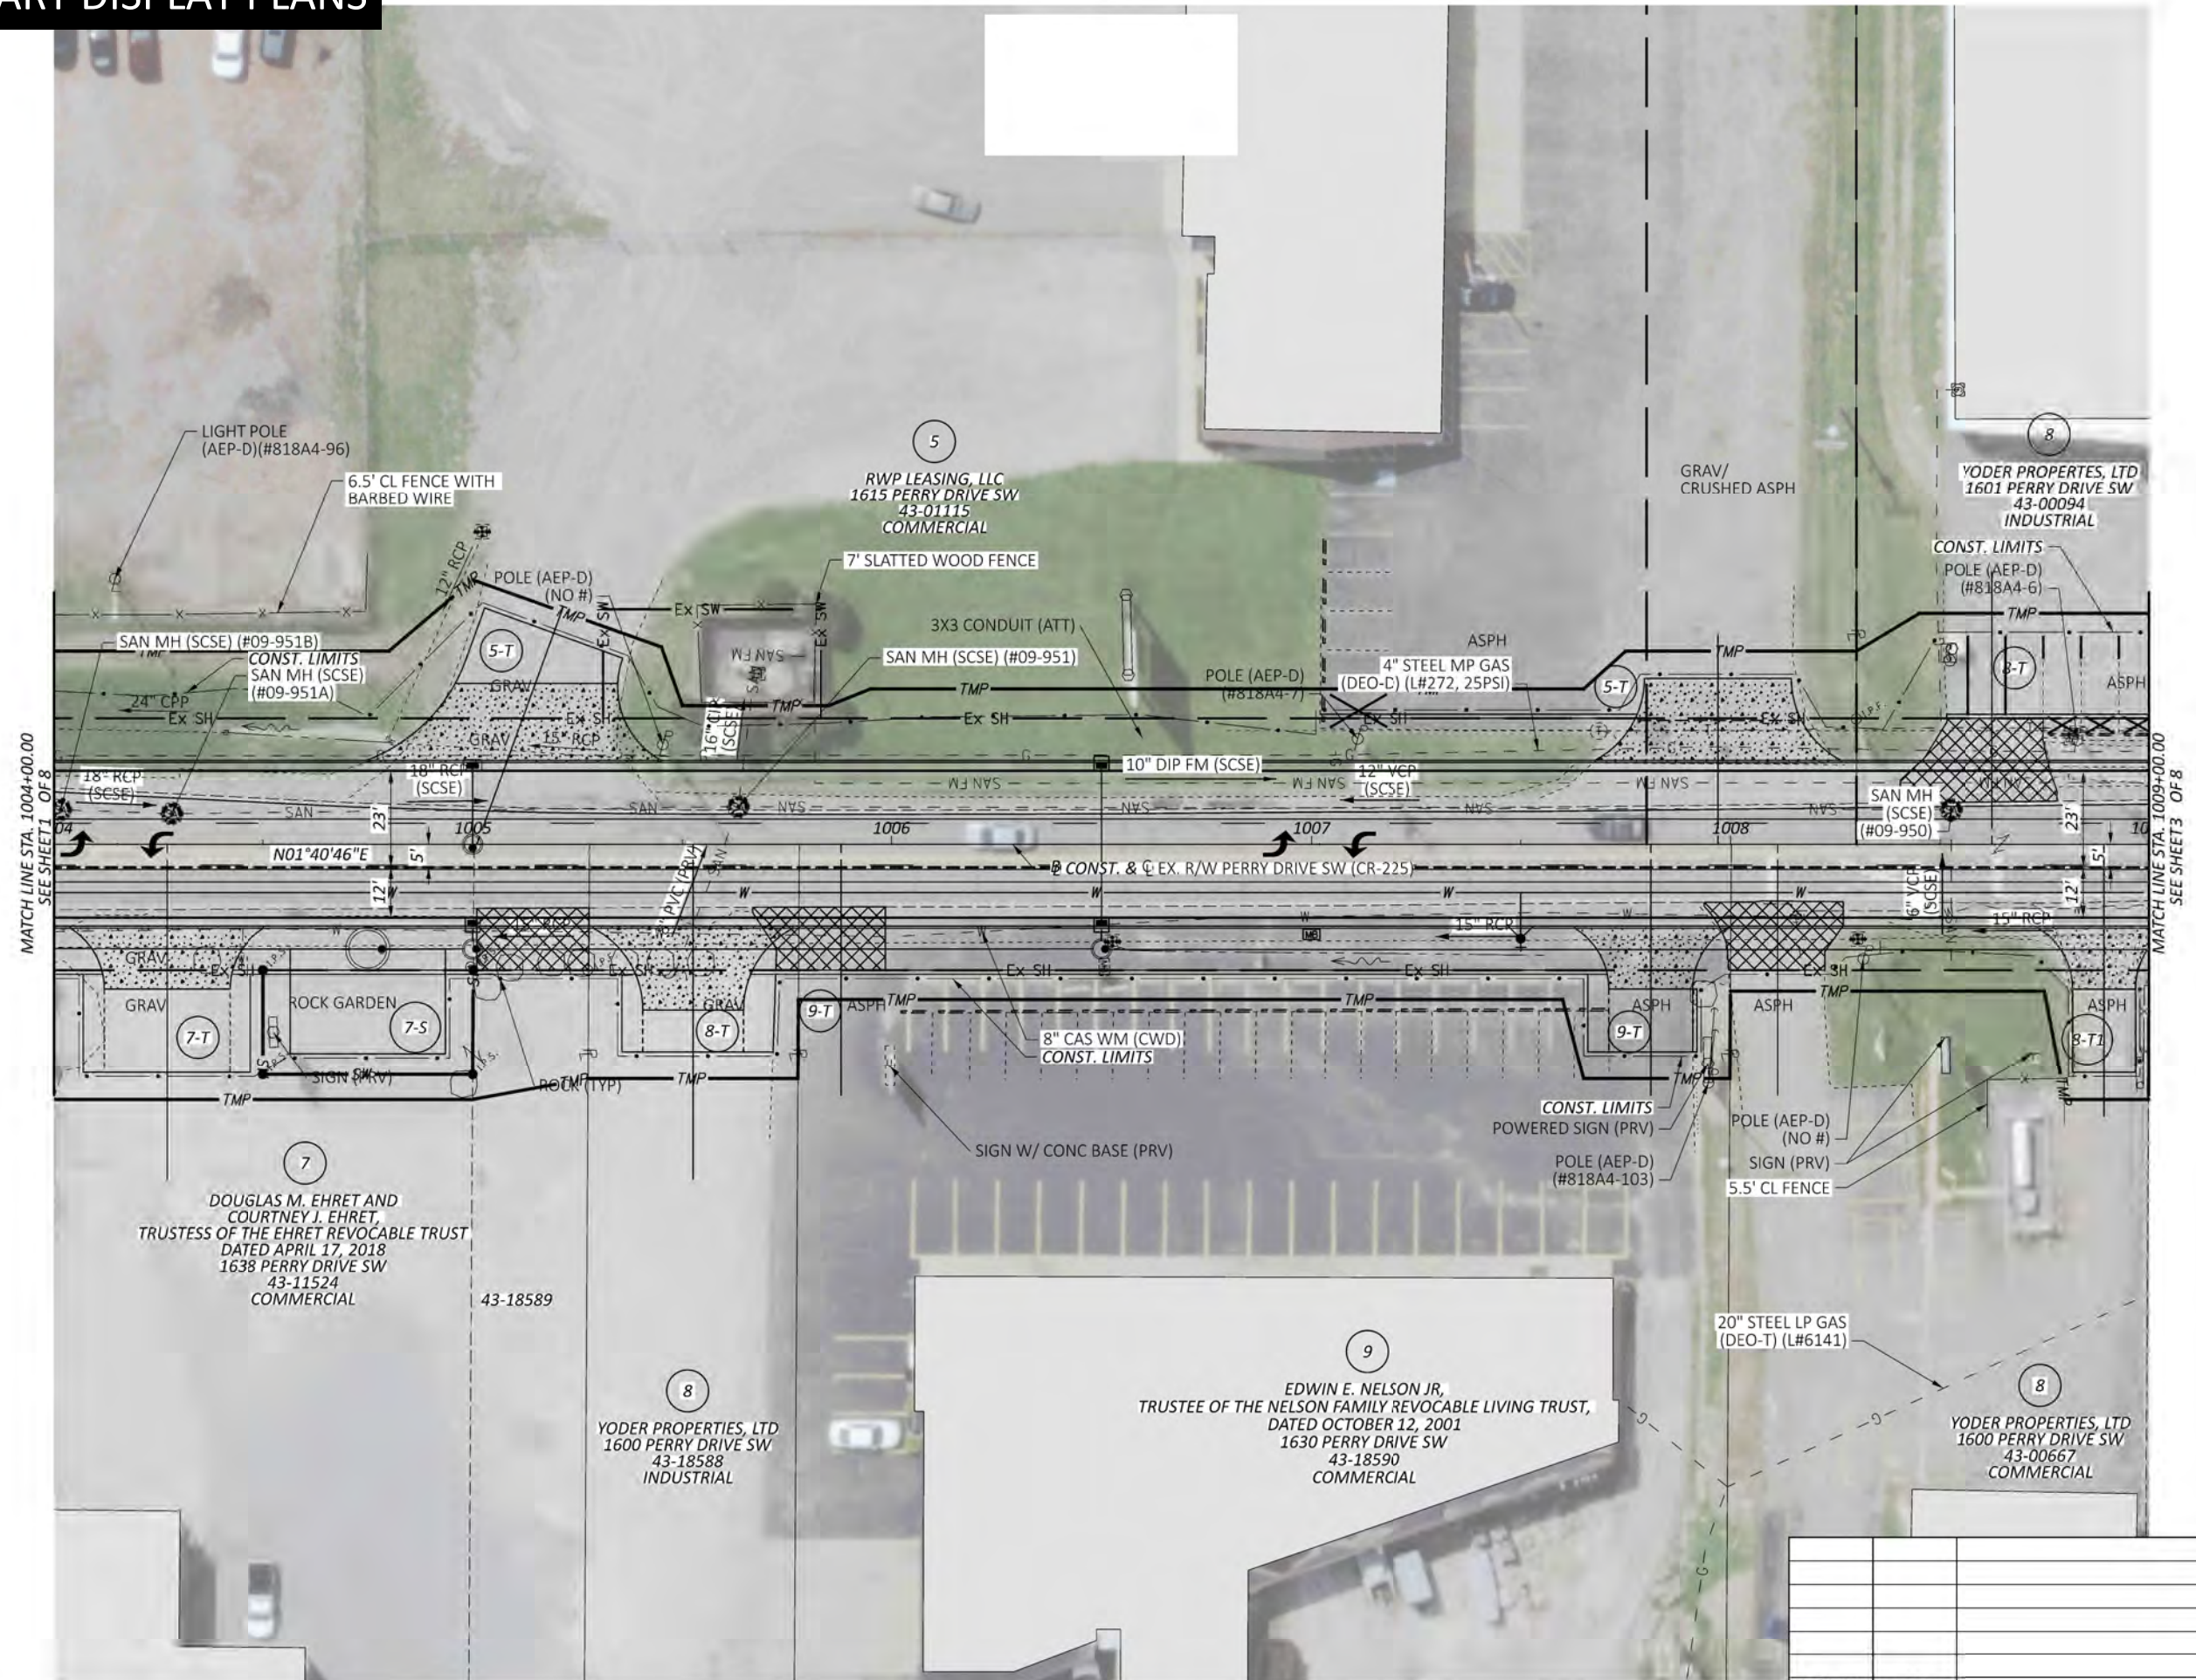

HORIZONTAL
SCALE IN FEET

A horizontal scale bar with alternating black and white segments. The segments are labeled 0, 10, 20, and 40.

RIGHT OF WAY TOPO SHEET - PERRY DRIVE SW (CR-225)
STA 1004+00.00 TO STA 1009+00.00

SIGN AGENCY



SIGNER _____

VLC/CJK

REVIEWER
C 01-22-03

CTID:

111043

1 TOTAL
1 8


NET	TOTAL
1	1
2	2
3	3
100	100

--	--

REV. BY	DATE	DESCRIPTION
DATE COMPLETED		PRELIMINARY DISPLAY PLANS 3-1-2022

STA-CR225-2.23 (PID 111043) PERRY DRIVE SW IMPROVEMENTS

MODEL: CLX_RW_PERRY DRIVE-4 - Plan 3 PAPER SIZE: 17x11 (in.) DATE: 2022-02-28 TIME: 12:48:41 PM USER: william.croton
\\useast\IT\CN\134162_Perry Drive\Worksheets\111043\400-Engineering\RW\Sheets\111043_RT003.dgn

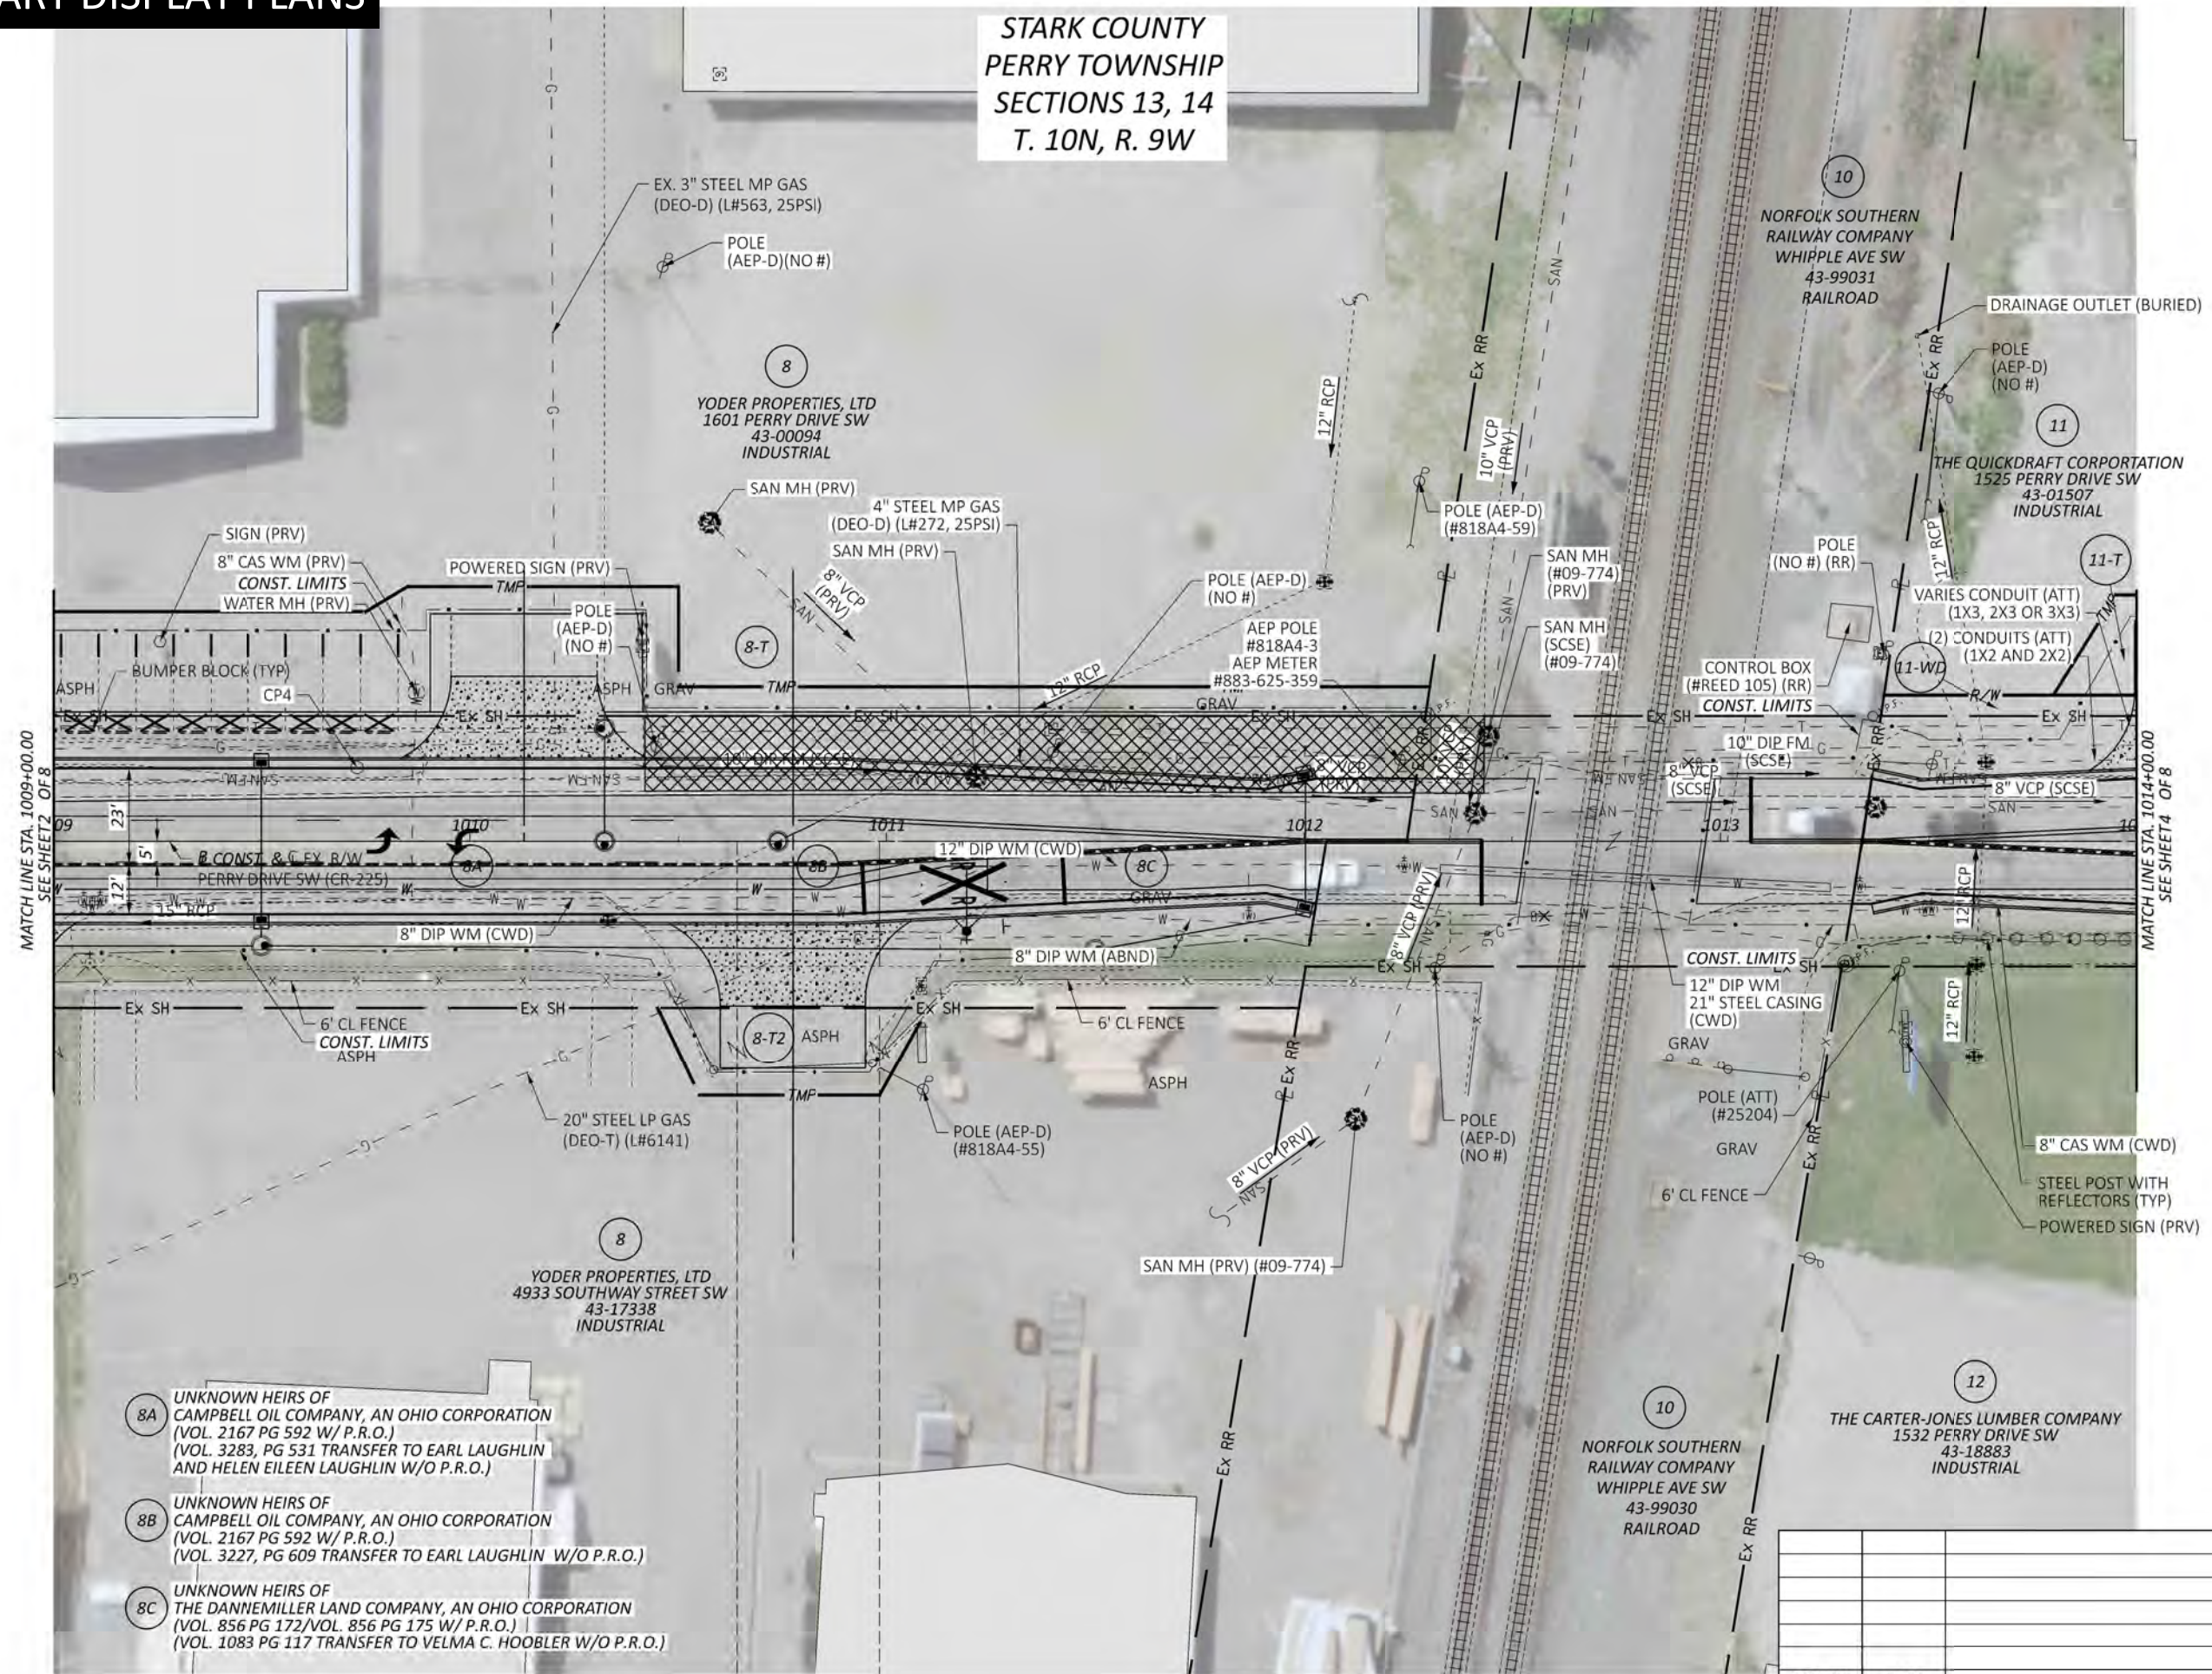

HORIZONTAL
SCALE IN FEET



10 20 40

RIGHT OF WAY TOPO SHEET - PERRY DRIVE SW (CR-225)
STA 1009+00.00 TO STA 1014+00.00

SIGN AGENCY:



SIGNER _____

WLC/CJK

REVIEWER

LC 01-22-03

LC 01-22-03

OBJECT ID
000000

111043

BSET	TOTAL
1	1
2	2
3	3
100	100

3		8
---	--	---


EET	TOTAL
1	1
2	2
3	3
100	100

P. 1

--	--

STA-CR225-2.23 (PID 111043) PERRY DRIVE SW IMPROVEMENTS

MODEL: CLX_RW_PERRY DRIVE-4 - Plan 4 PAPER SIZE: 17x11 (in.) DATE: 2022-02-28 TIME: 12:48:47 PM USER: william.croton
\\us-east-1\cn\134162_Perry Drive\Worksheets\111043\400-Engineering\RW\Sheets\111043_RT004.dgn

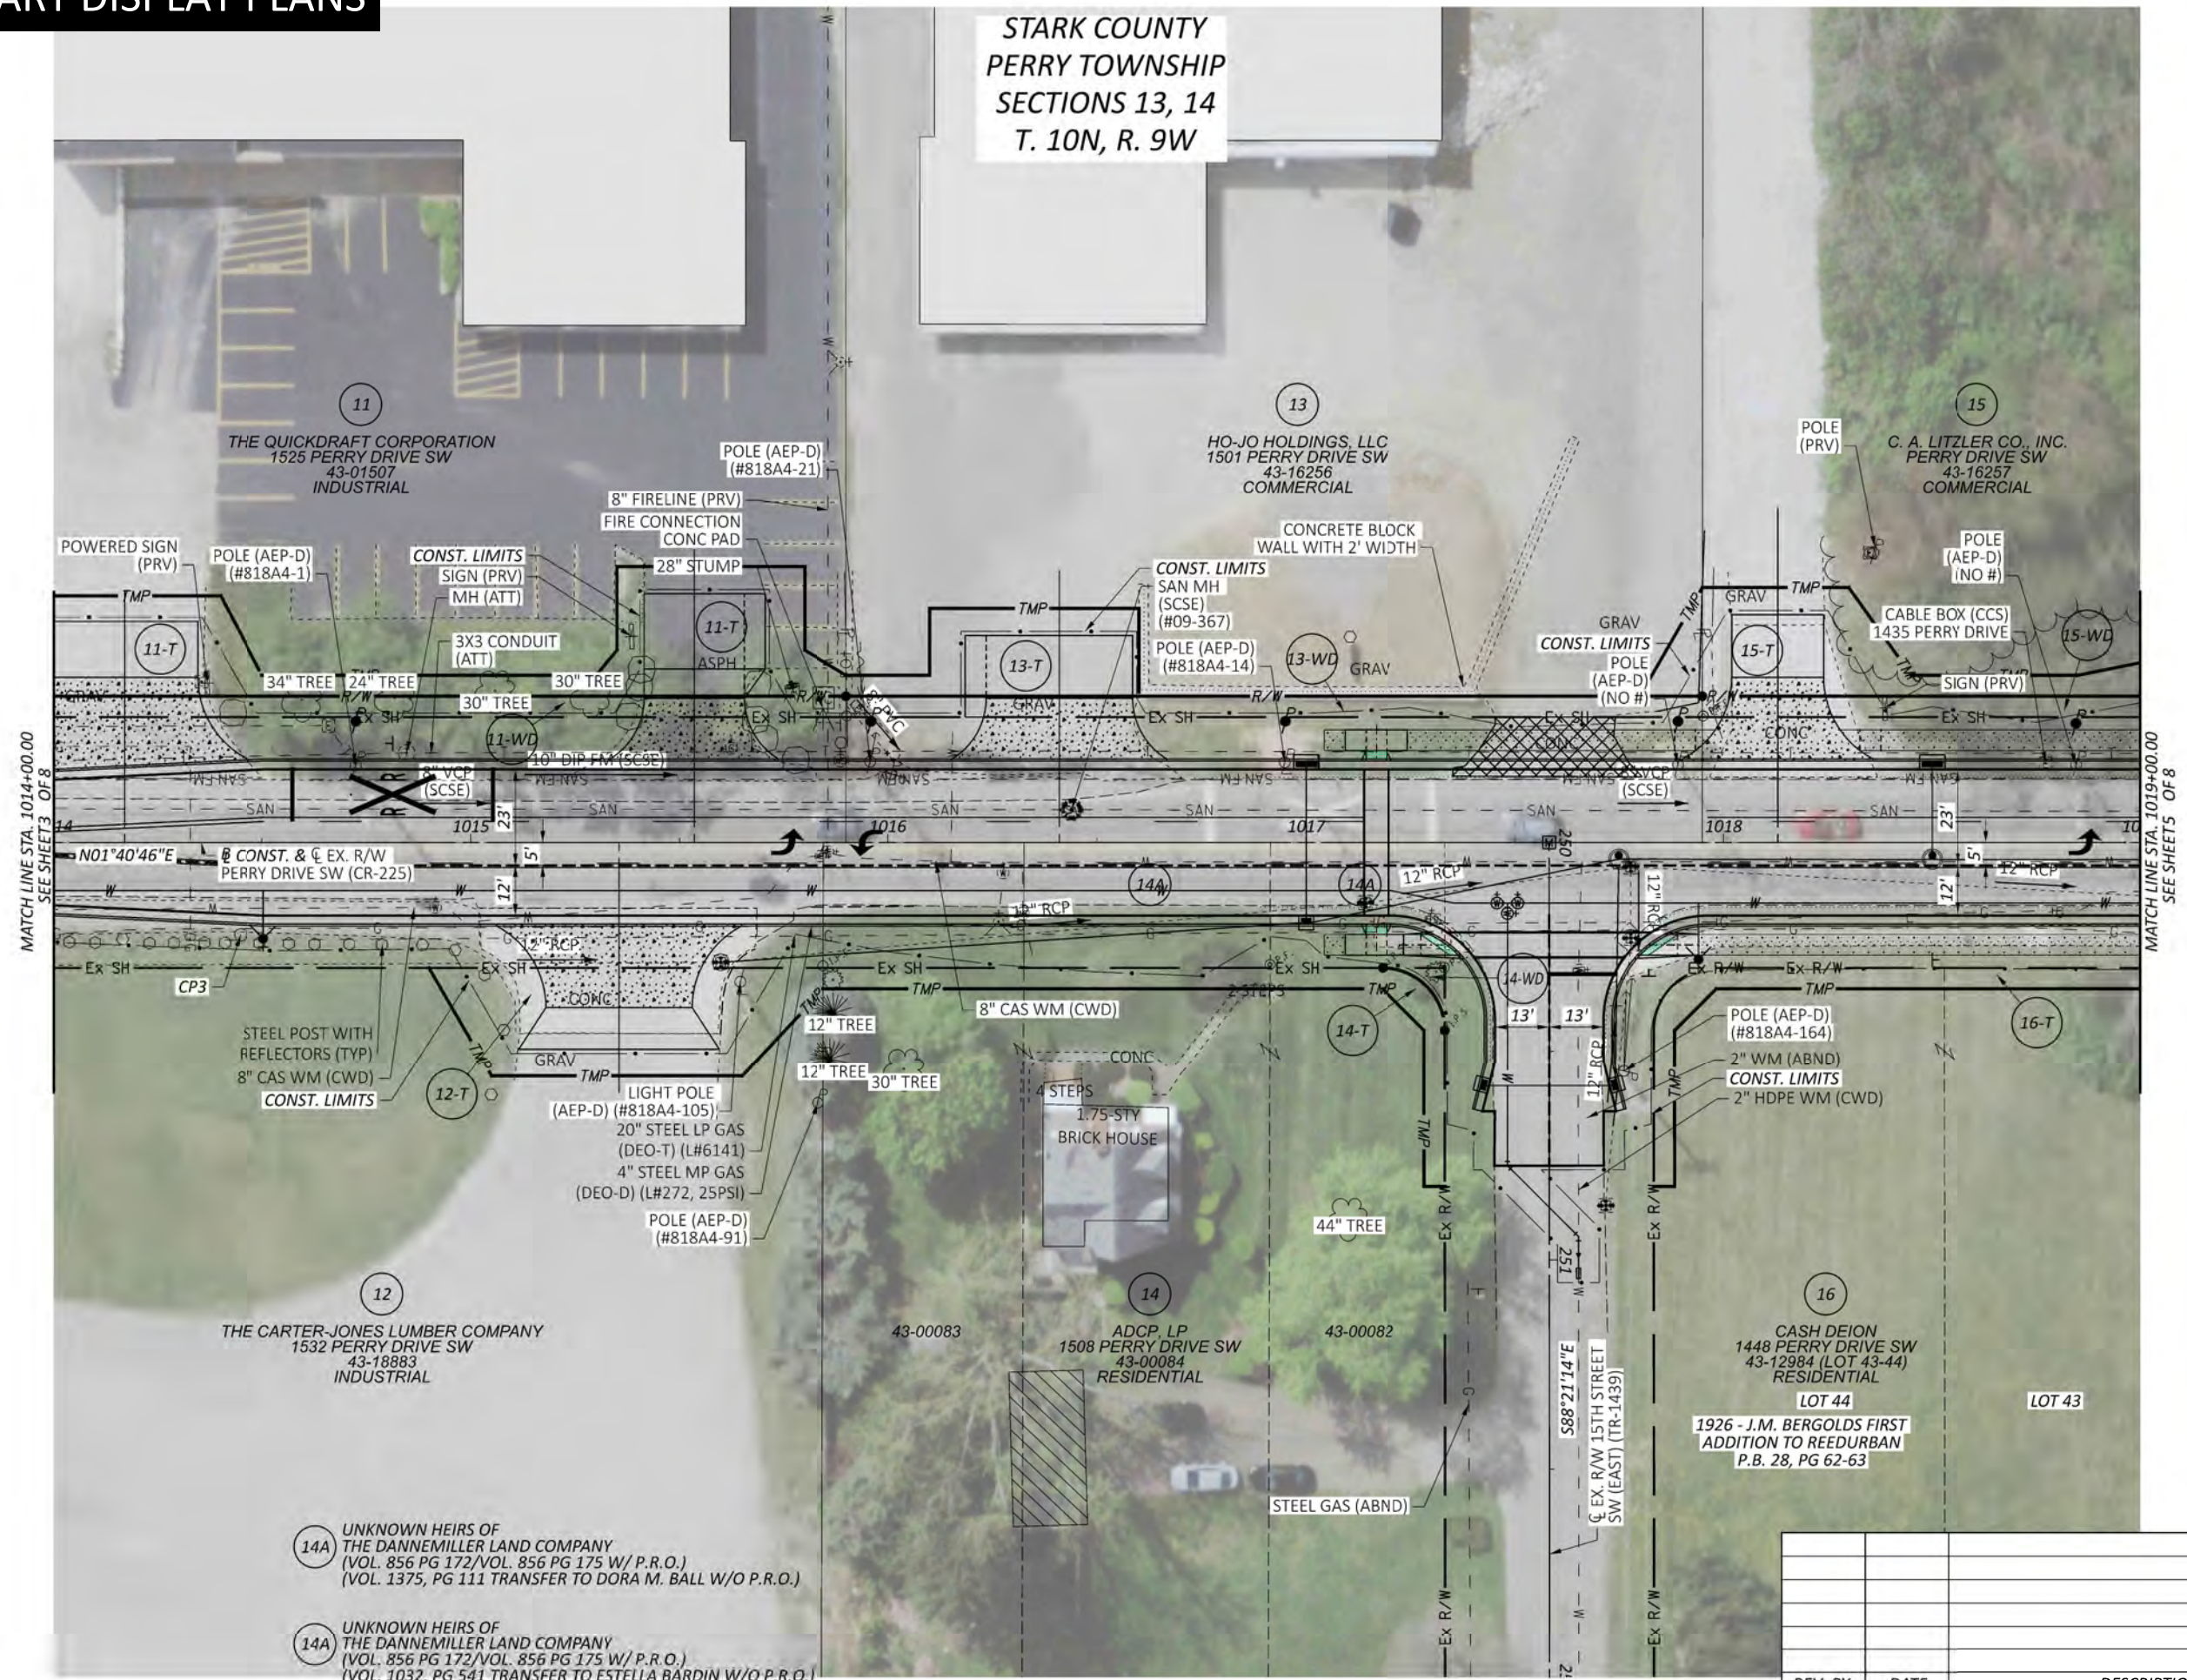

HORIZONTAL
SCALE IN FEET



10 20 40

RIGHT OF WAY TOPO SHEET - PERRY DRIVE SW (CR-225)
STA 1014+00.00 TO STA 1019+00.00

SIGN AGENCY



SIGNER

WLC/CJK

REVIEWER

LC 01-22-03

PROJECT ID

111043

BSET	TOTAL
------	-------

4 | 8

FEET	TOTAL
------	-------


P. |

--	--

PRELIMINARY DISPLAY PLANS

STA-CR225-2.23 (PID 111043) PERRY DRIVE SW IMPROVEMENTS

MODEL: CLK_RW_PERRY DRIVE SW - Plan 5 PAPER SIZE: 17x11 (in.) DATE: 2022-02-28 TIME: 12:48:54 PM USER: william.oxton
\\usa-east\cnc\134162_Perry Drive\Worksheets\111043\Engineering\RW\Sheets\111043_RT005.dgn

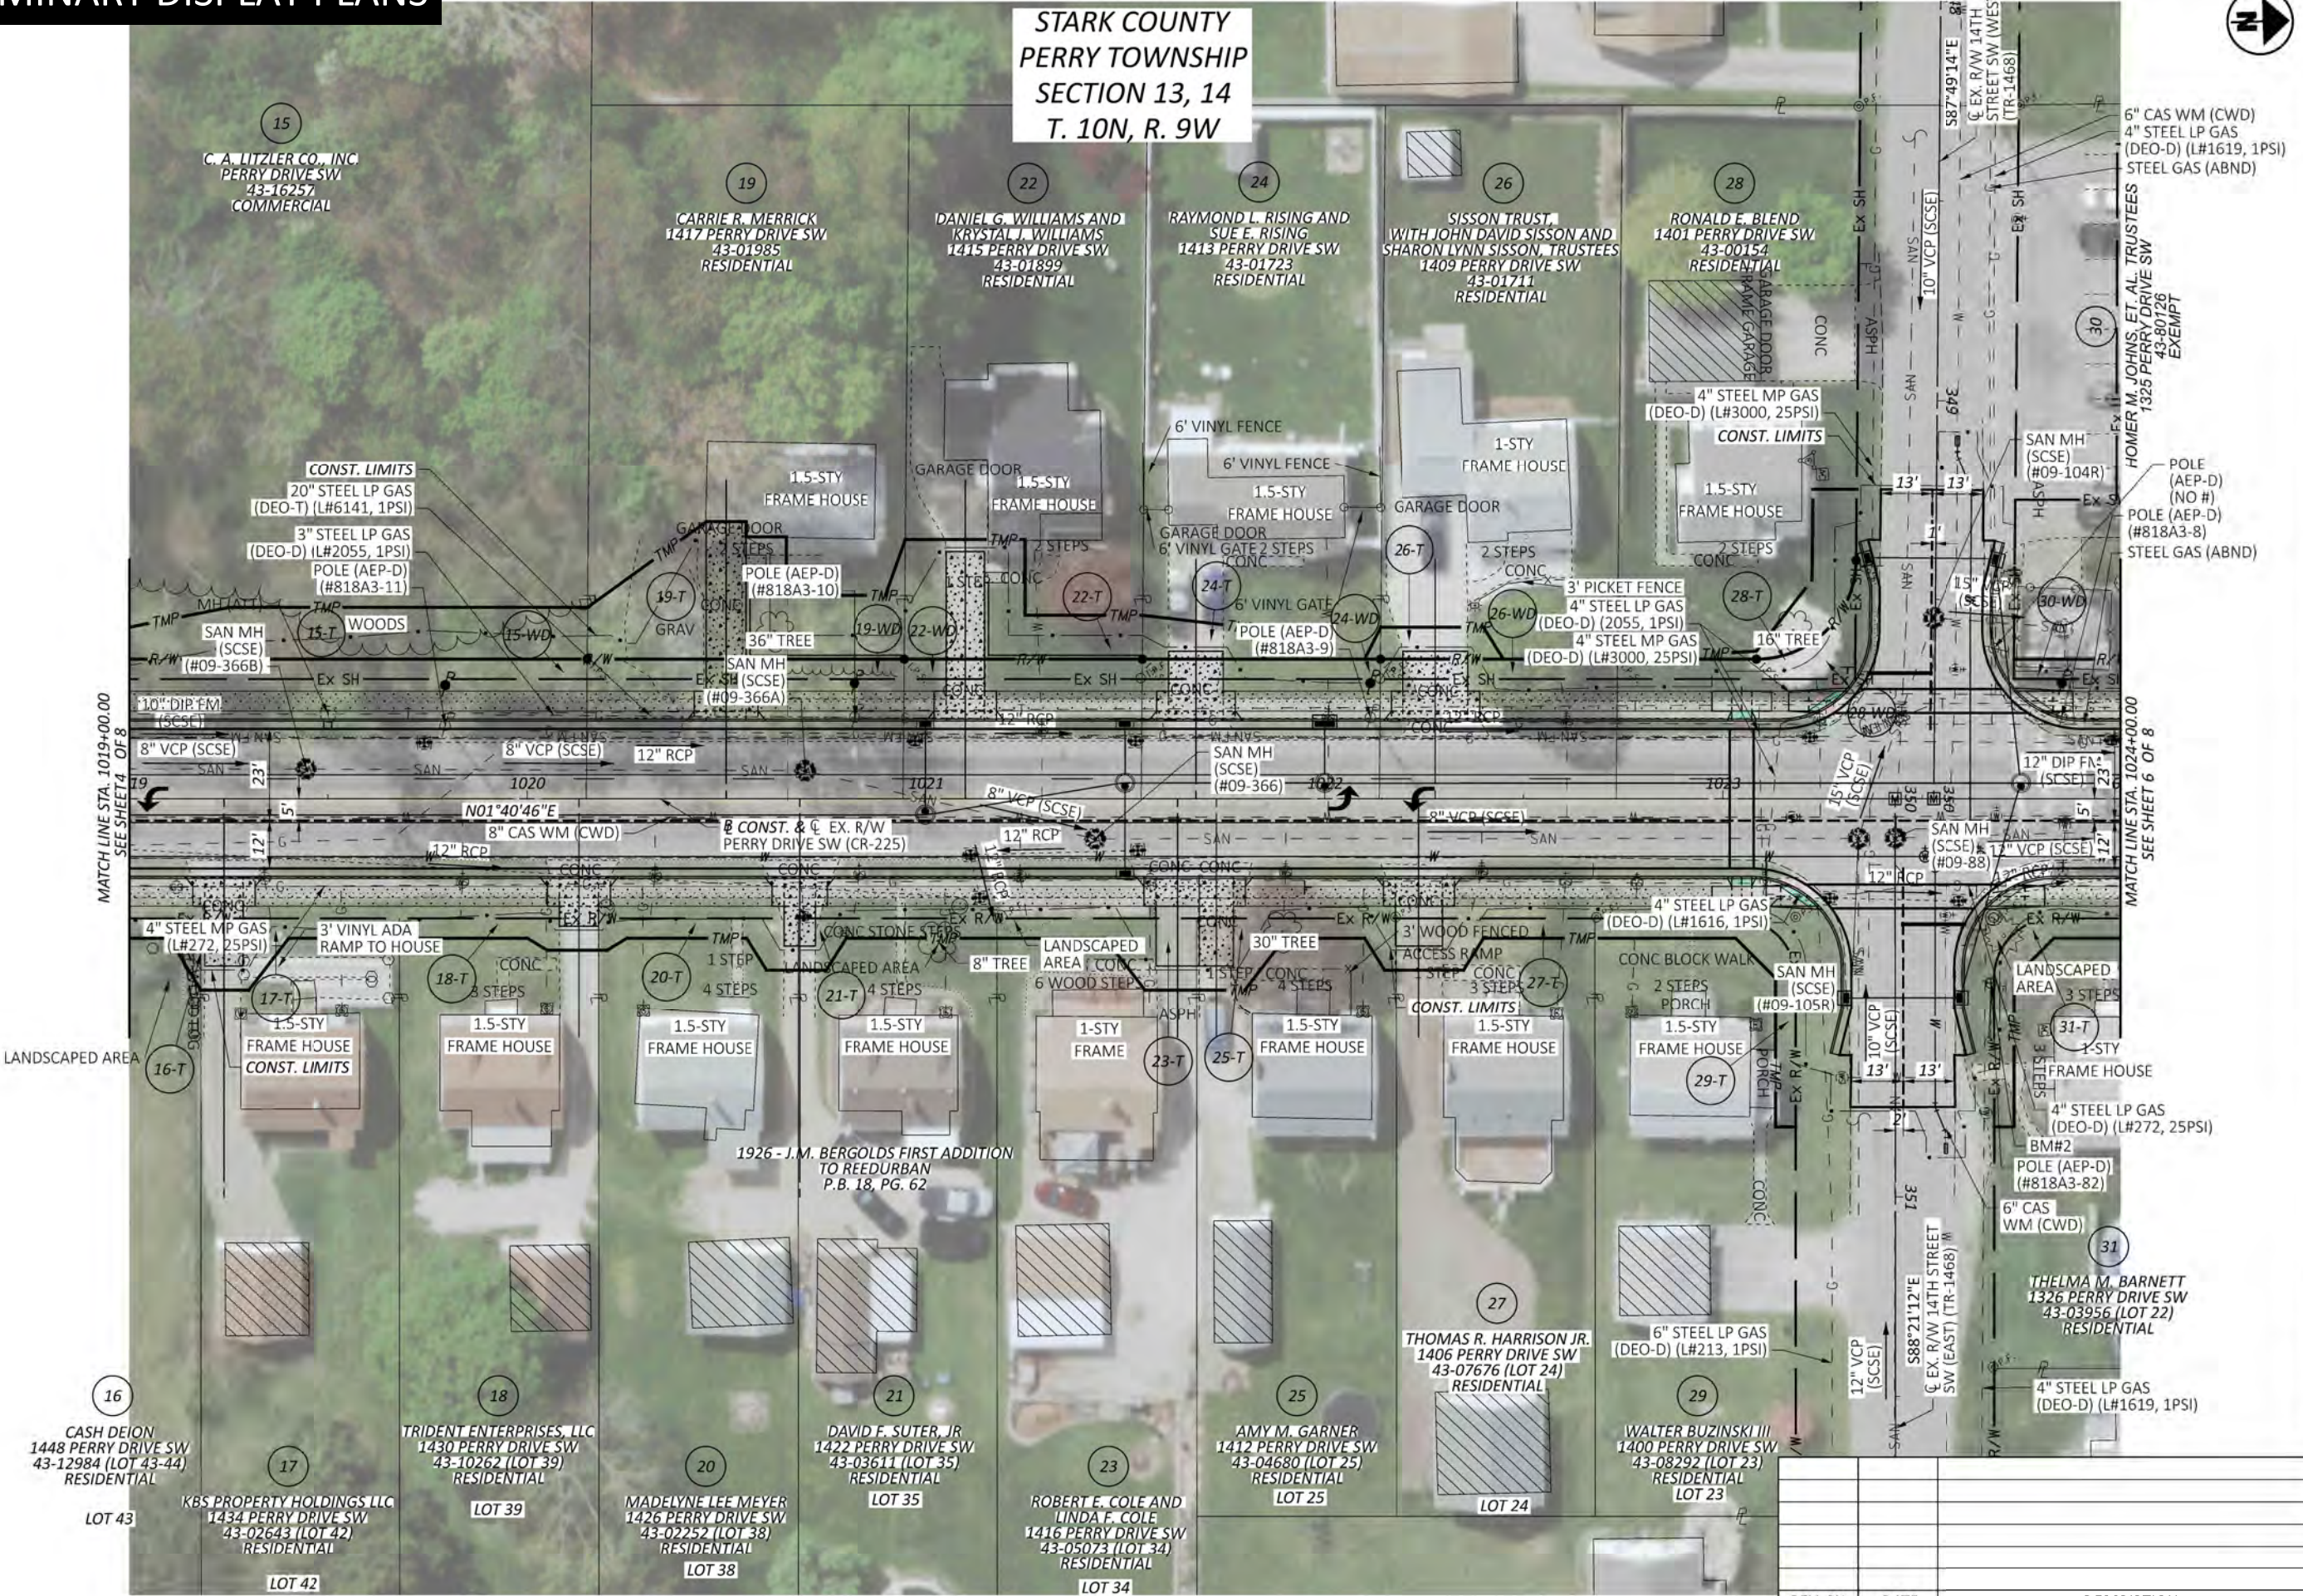


RIGHT OF WAY TOPO SHEET - PERRY DRIVE SW (CR-225)
STA 1019+00.00 TO STA 1024+00.00

DESIGN AGENCY		[B]	
DESIGNER		WLC/CJK	
REVIEWER		DLC 01-22-03	
PROJECT ID		111043	
SUBSET		5 TOTAL 8	
SHEET		P. TOTAL	

REV. BY	DATE	DESCRIPTION
DATE COMPLETED		PRELIMINARY DISPLAY PLANS 3-1-2022

STA-CR225-2.23 (PID 111043) PERRY DRIVE SW IMPROVEMENTS

MODEL: CLX_RW_PERRY DRIVE-4 - Plan 6 PAPER SIZE: 17x11 (in.) DATE: 2022-02-28 TIME: 12:49:03 PM USER: william.croton
\\usacast\j\CM\134162_Perry Drive\Worksheets\111043\400-Engineering\RW\Sheets\111043_RT006.dgn

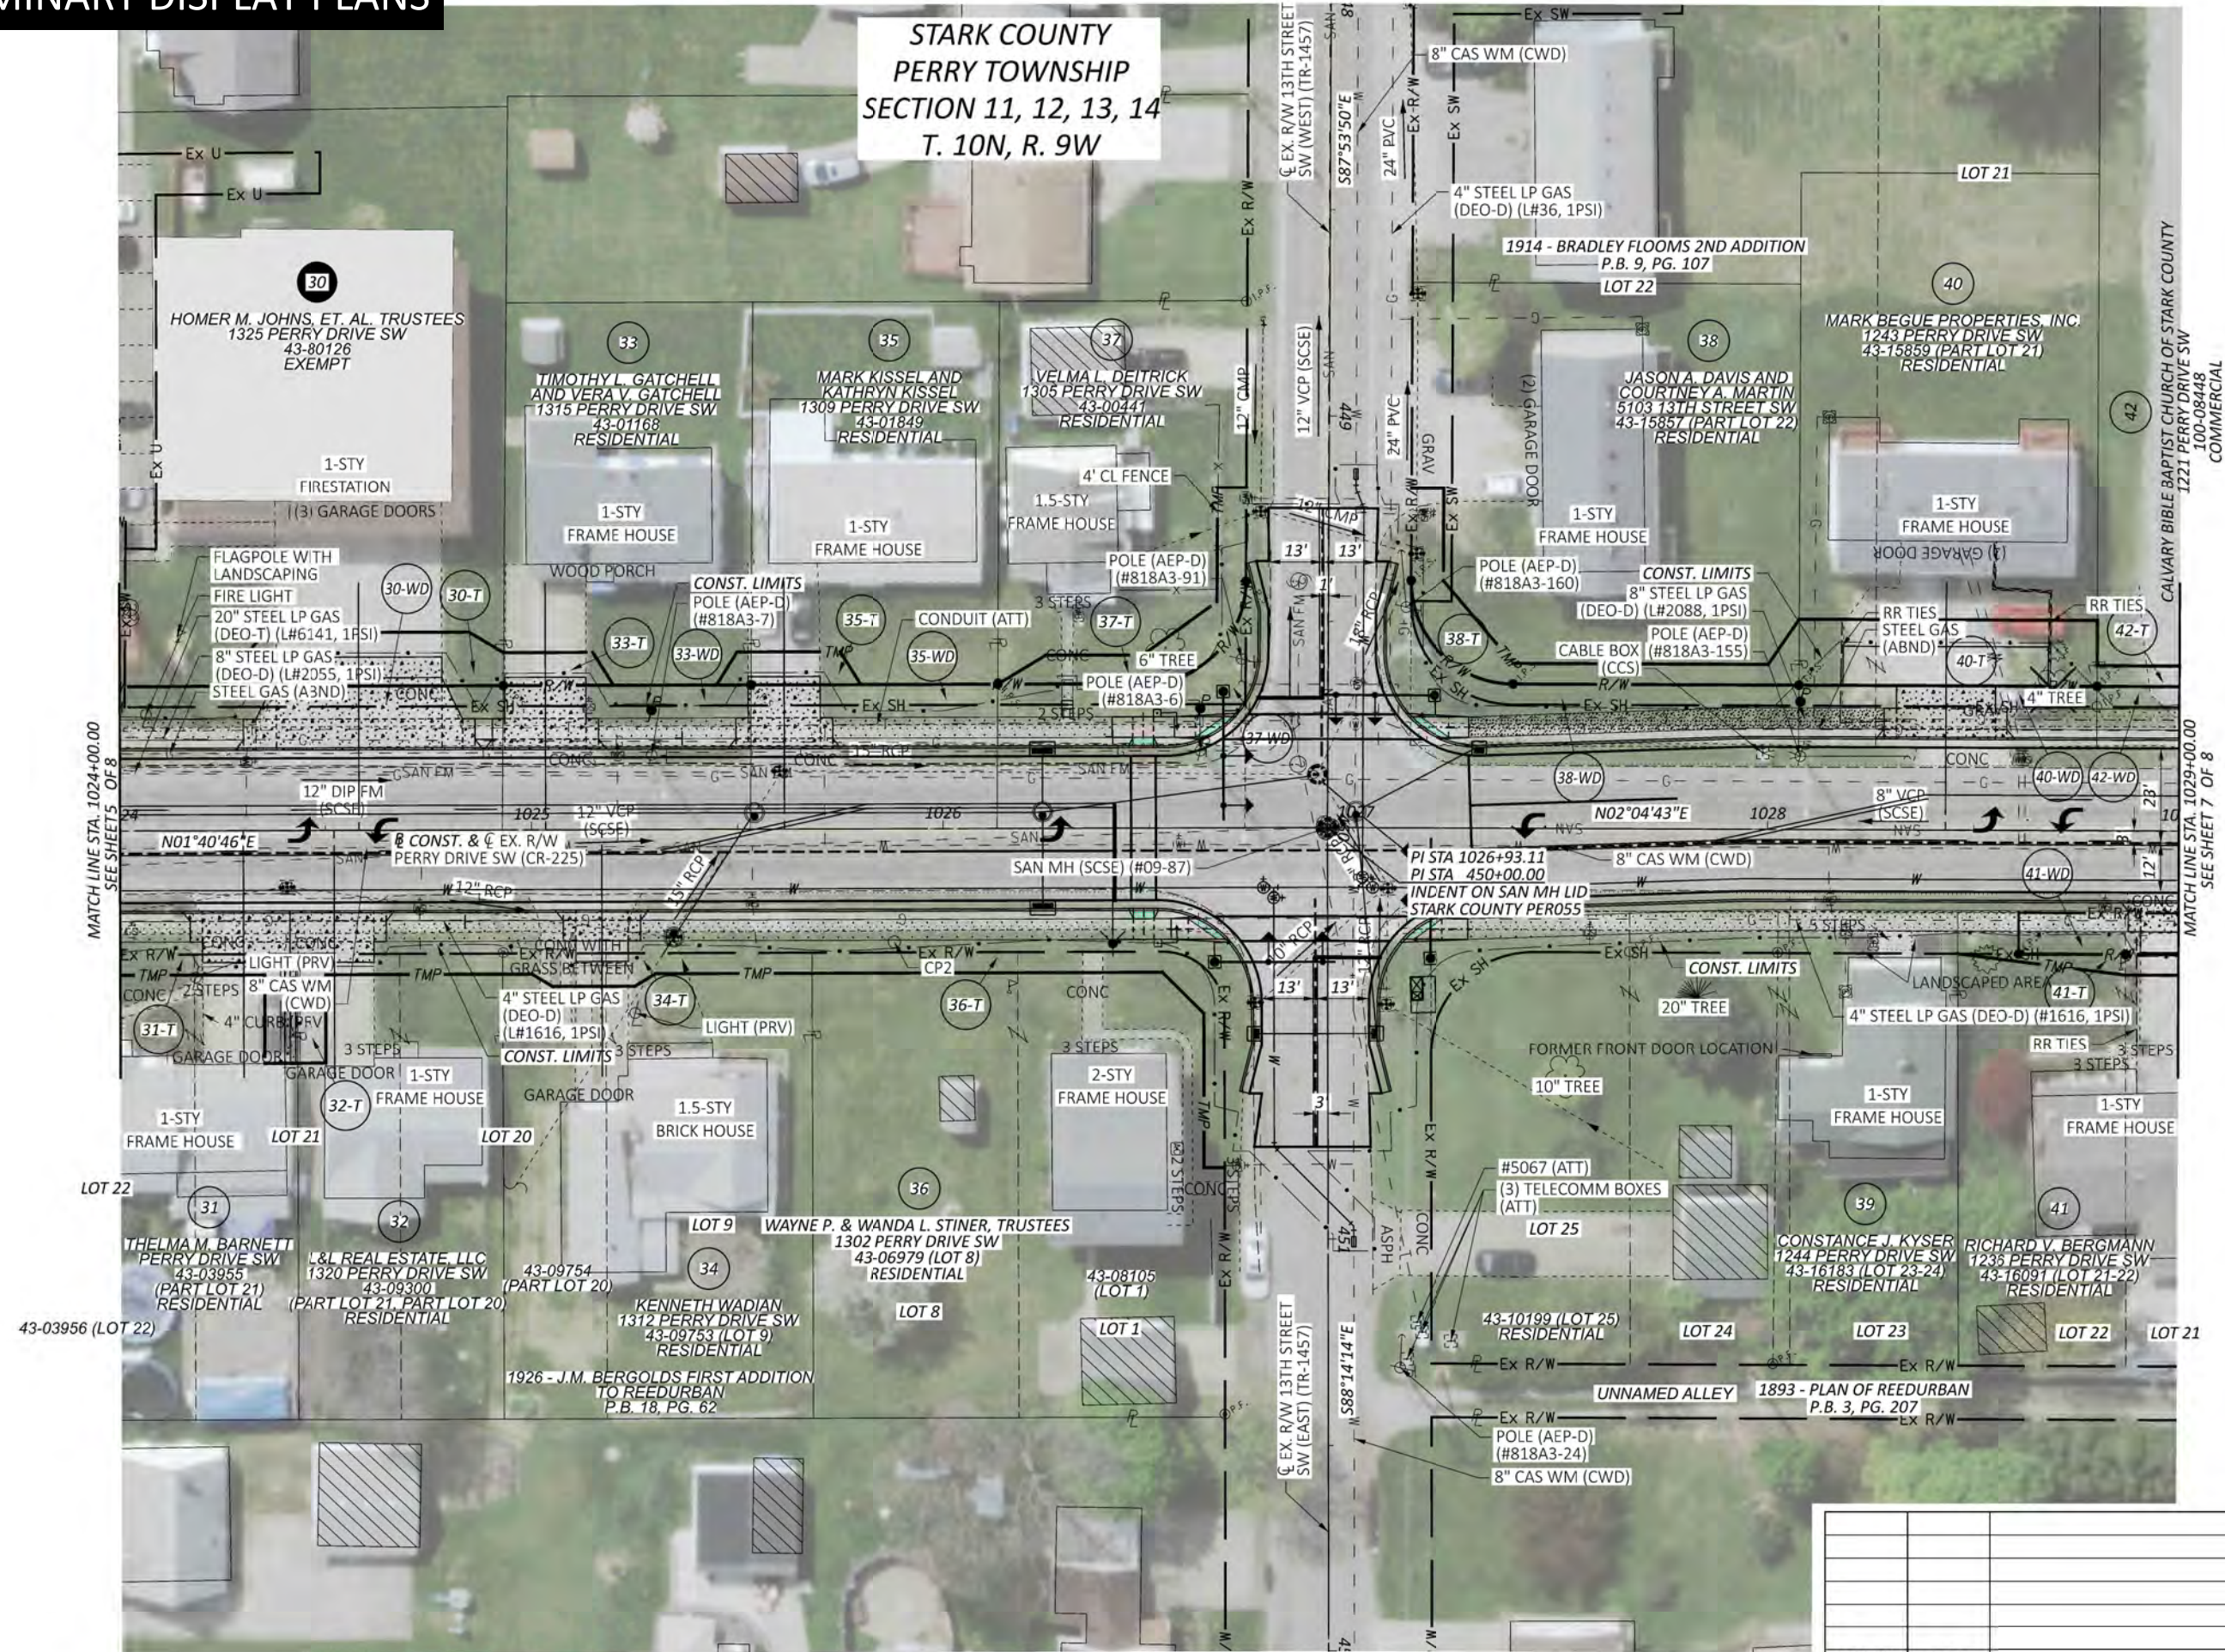

HORIZONTAL
SCALE IN FEET

A horizontal scale bar with alternating black and white segments. The segments are labeled 0, 10, 20, 30, and 40. The bar is oriented vertically in the image.

RIGHT OF WAY TOPO SHEET - PERRY DRIVE SW (CR-225)
STA 1024+00.00 TO STA 1029+00.00

SIGN AGENCY



SIGNER

WLC/CIK

REVIEWER

REVIEWER
C 01 22 03

LC 01-22-03

OBJECT ID

111043

BASE	SET	TOTAL
1	1	1
1	2	2
1	3	3
1	100	100

6 | 8

FEET	TOTAL
------	-------


p |

1.	
----	--

REV. BY	DATE	DESCRIPTION
DATE COMPLETED	PRELIMINARY DISPLAY PLANS 3-1-2022	

STA-CR225-2.23 (PID 111043) PERRY DRIVE SW IMPROVEMENTS

MODEL: CLX_RW_PERRY DRIVE-4 - Plan 7 PAPER SIZE: 17x11 (in.) DATE: 2022-02-28 TIME: 12:49:10 PM USER: william.croton
\\usacast\j\CN\134162_Perry Drive\Worksheets\111043\400-Engineering\RW\Sheets\111043_RT007.dgn

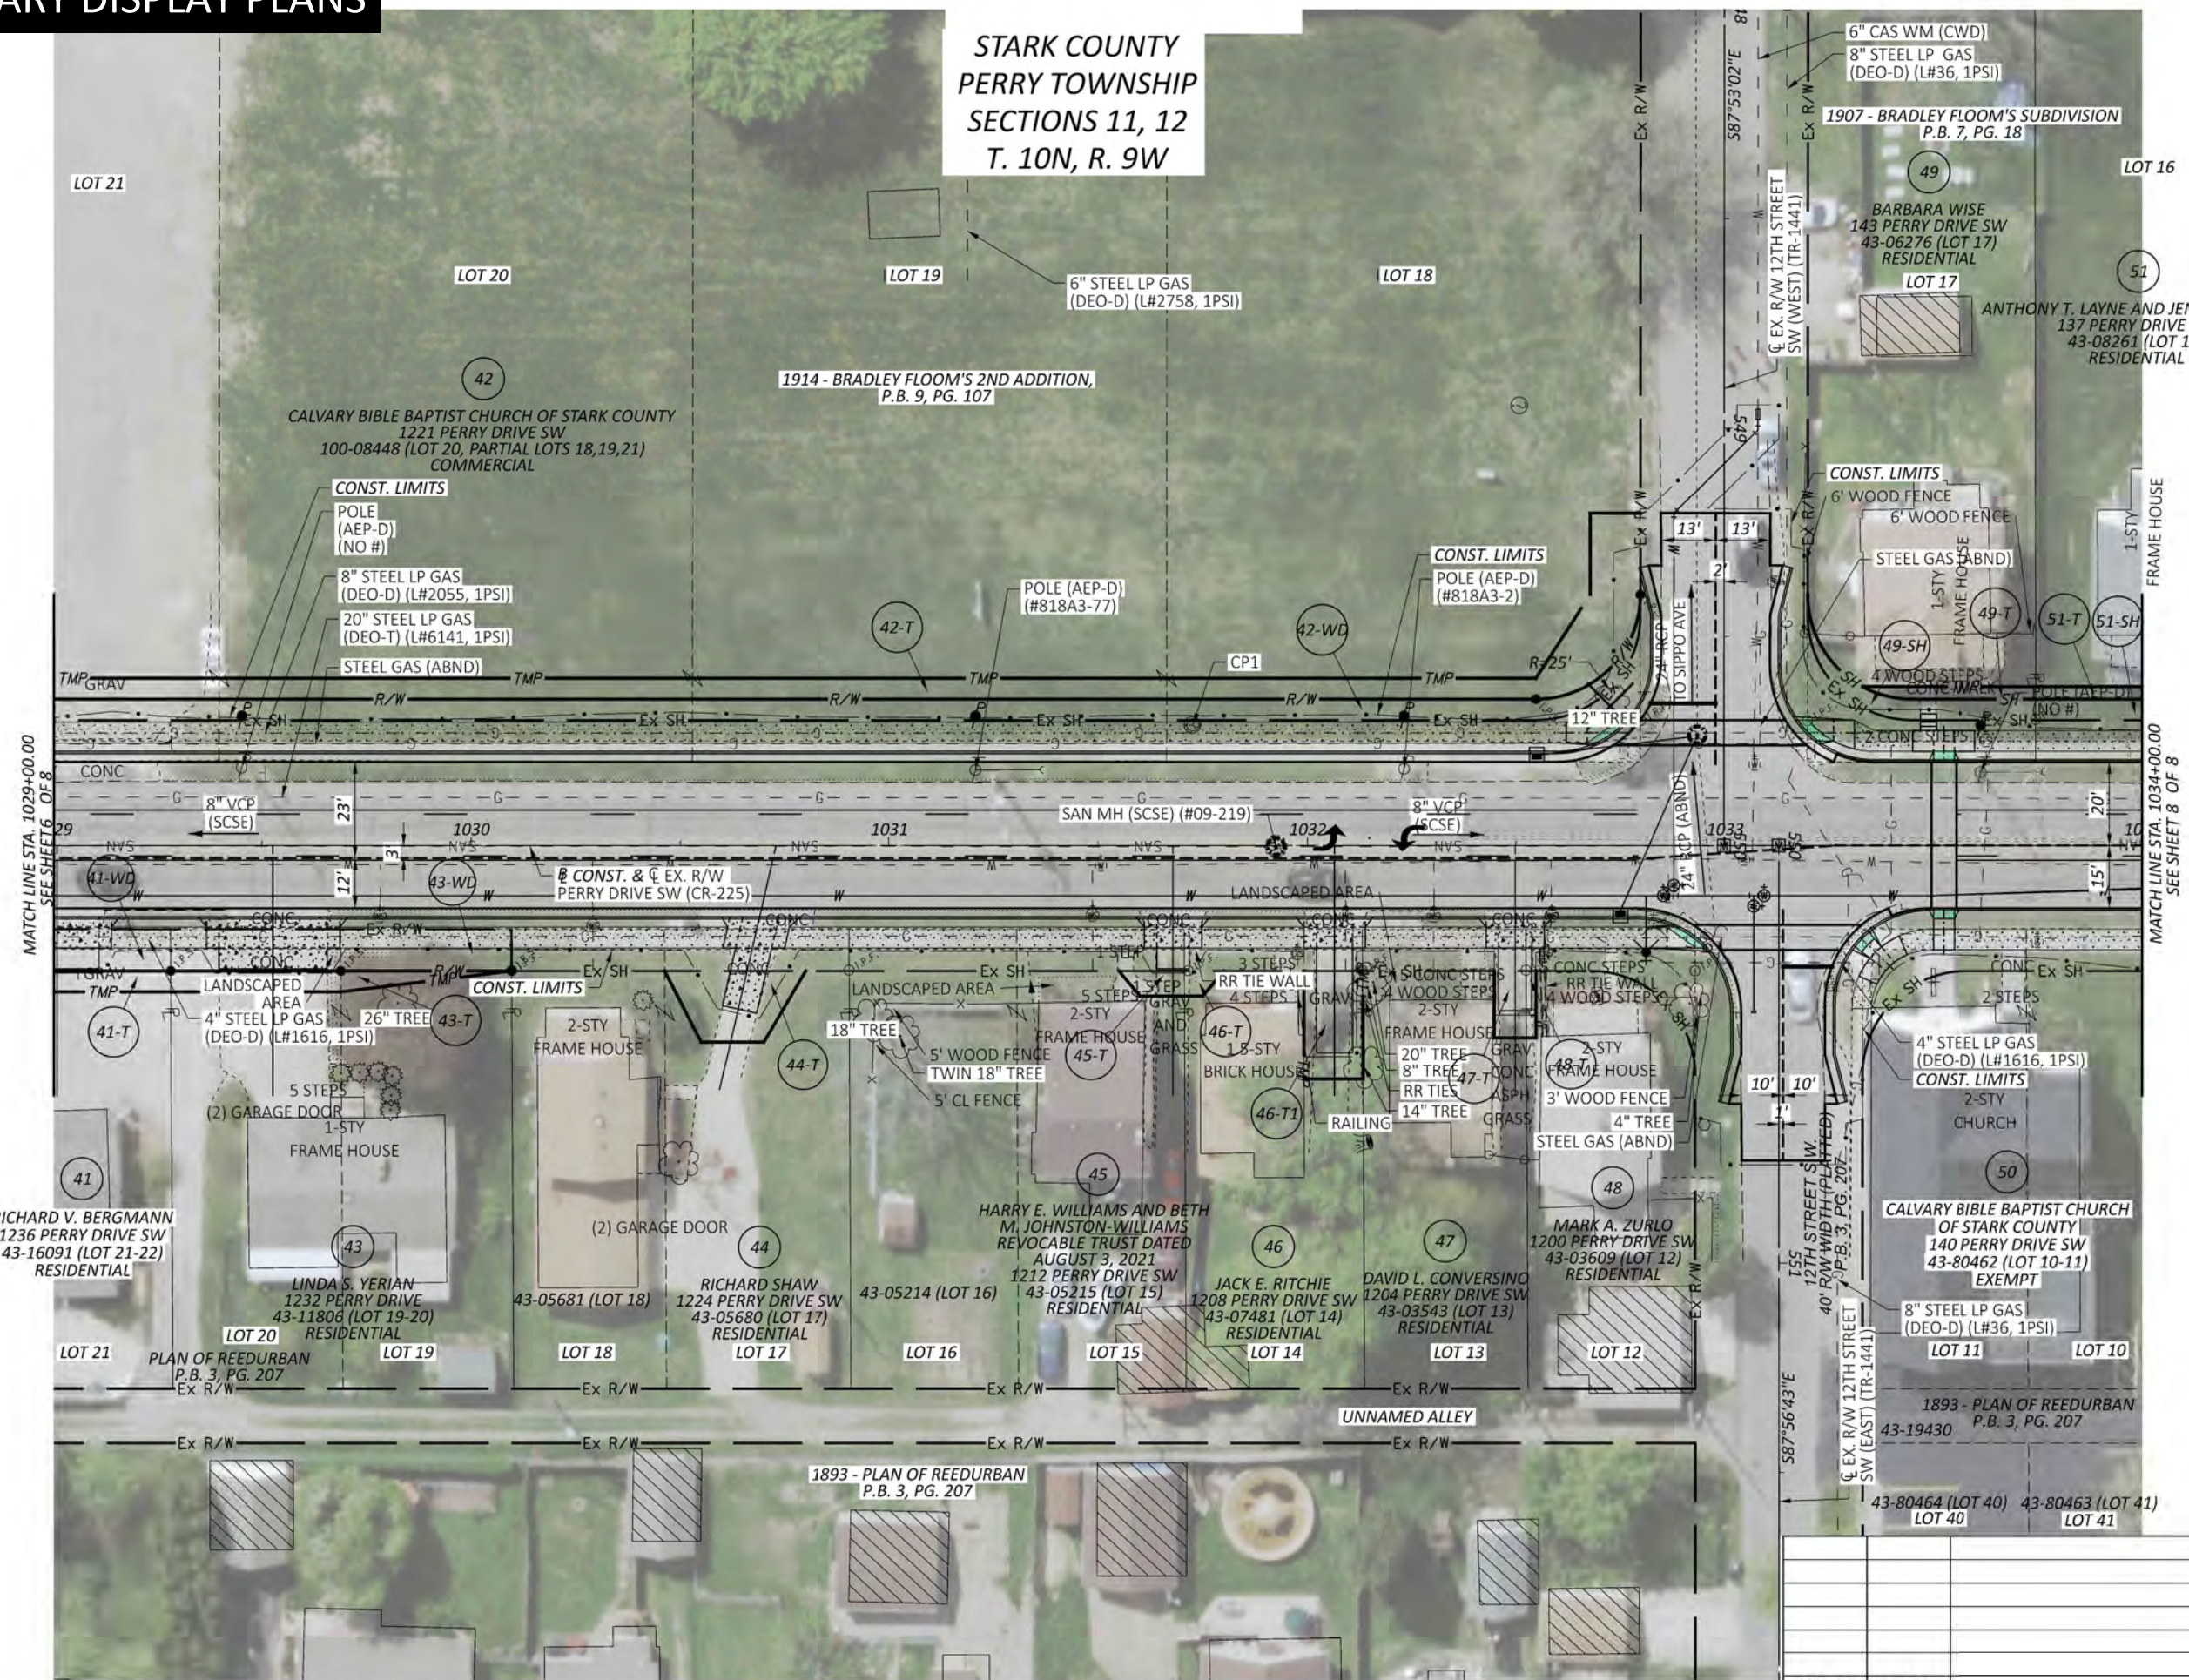

A horizontal scale bar with markings at 0, 10, 20, and 40 feet. The bar is divided into segments: a black segment from 0 to 10, a white segment from 10 to 20, a black segment from 20 to 30, and a white segment from 30 to 40.

RIGHT OF WAY TOPO SHEET - PERRY DRIVE SW (CR-225)
STA 1029+00.00 TO STA 1034+00.00

SIGN AGENCY



SIGNER

WLC/CIK

REVIEWER

REVIEWER
C 01 22 03

LC 01-22-03

OBJECT ID

111043

BASE	SET	TOTAL
1	1	1
1	2	2
1	3	3
1	100	100

7 | 8

FEET	TOTAL
------	-------

p |

1.	
----	--

STA-CR225-2.23 (PID 111043) PERRY DRIVE SW IMPROVEMENTS

MODEL: CLX_RW_PERRY DRIVE-4 - Plan 8 PAPER: 17x11 (in.) DATE: 2022-02-28 TIME: 12:49:17 PM USER: william.croton
\\saseat\1\CN\134162 Perry Drive\Worksheets\111043\400-Engineering\RW\Sheets\111043_RT008.dgn



HORIZONTAL
SCALE IN FEET



A horizontal scale bar with markings at 0, 10, 20, and 40 feet. The bar is divided into segments: a solid black segment from 0 to 10, a white segment from 10 to 20, a solid black segment from 20 to 30, a white segment from 30 to 40, and a solid black segment from 40 to 50.

RIGHT OF WAY TOPO SHEET - PERRY DRIVE SW (CR-225)
STA 1034+00.00 TO STA 1038+38.29

SIGN AGENCY



SIGNER

WLC/CJK

REVIEWER

LC 01-22-03

PROJECT ID: _____

111043

BASE	BASESET	TOTAL
0	0	0
1	1	1
2	2	2
100	100	100

8	8
---	---

ET TOTAL

REV. BY	DATE	DESCRIPTION
DATE COMPLETED		PRELIMINARY DISPLAY PLANS 3-1-2022