
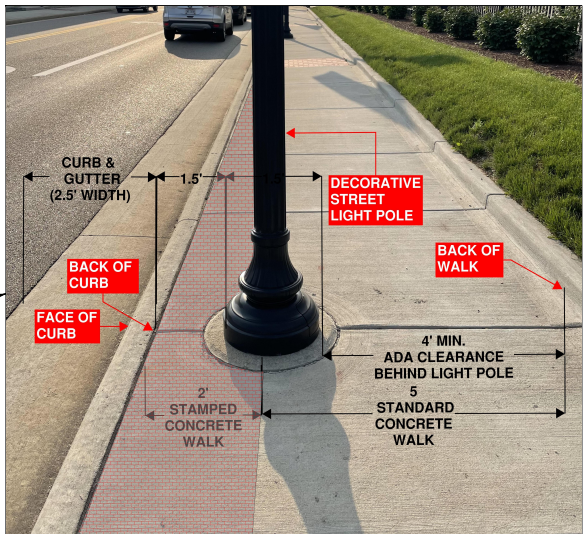
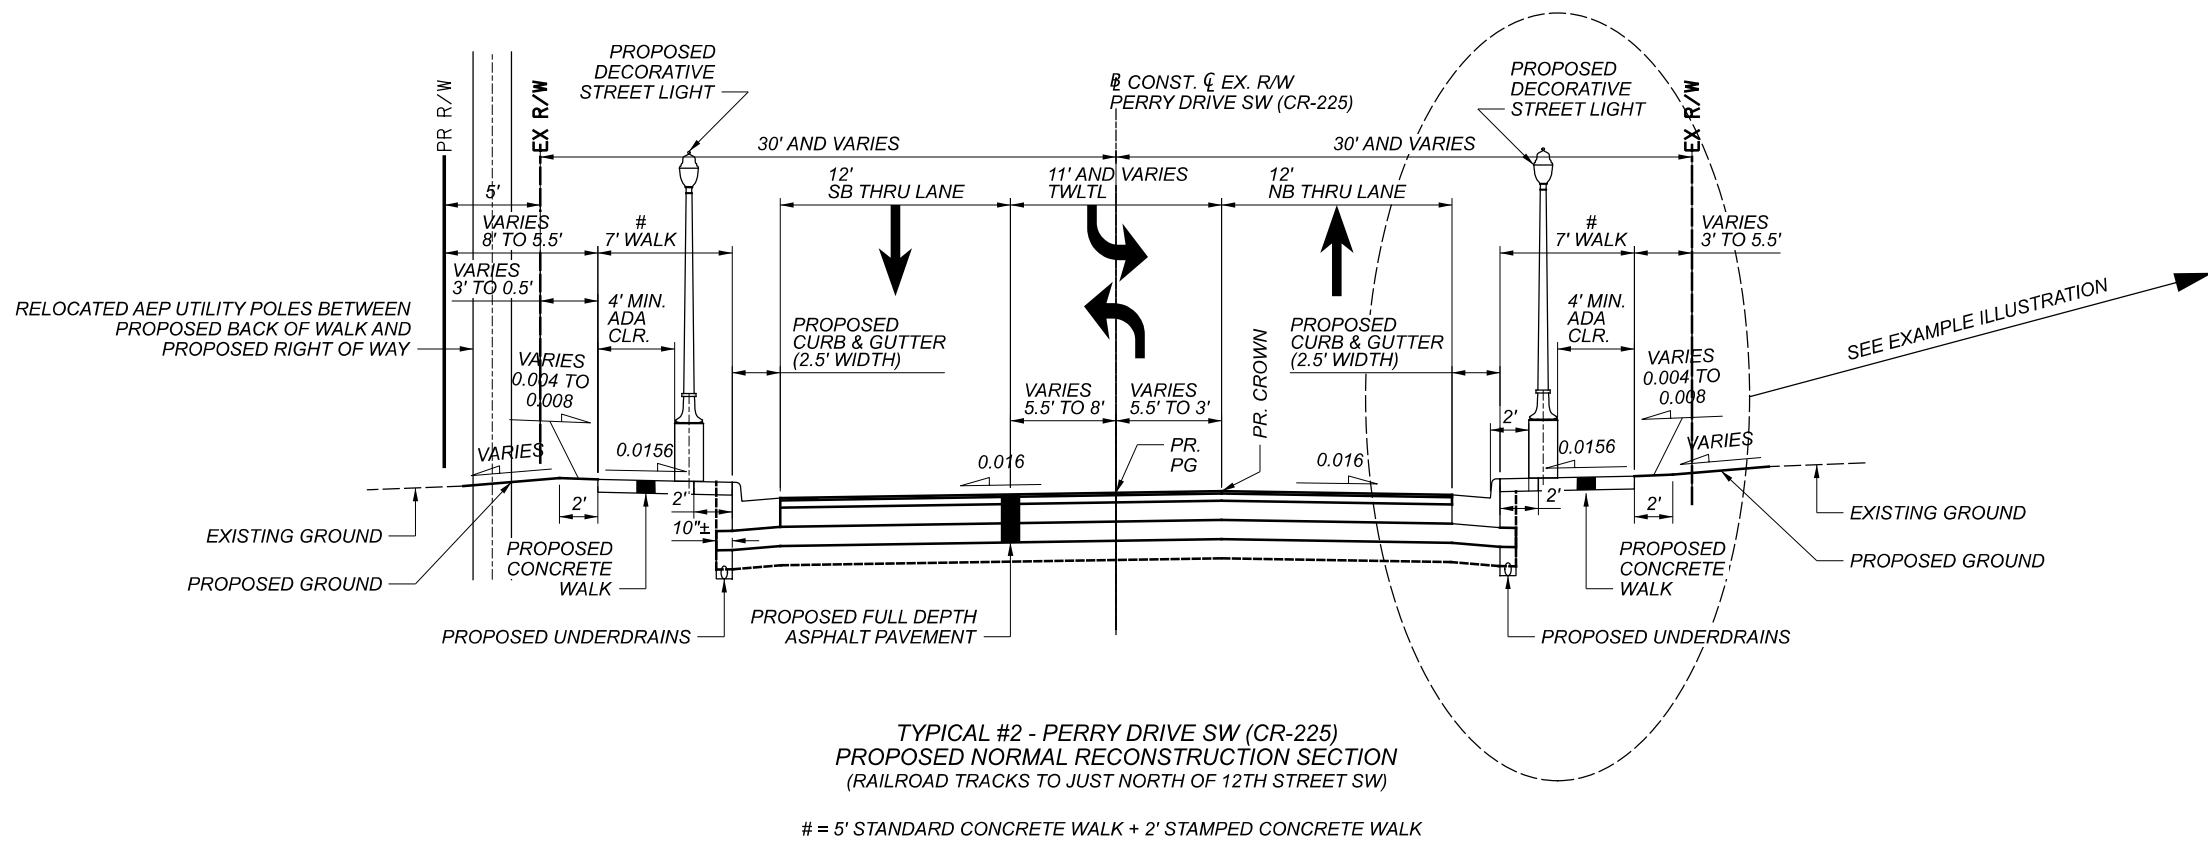


TYPICAL SECTIONS

STA-CR225-2.23 (PID 111043) PERRY DRIVE SW IMPROVEMENTS

MODEL: Sheet PAPER: 11x17 (in.) DATE: 2022-02-28 TIME: 12:23:11 PM USER: William Croxton
J:\134162_Perry Drive\Worksheets\11043\400-Engineering\Roadway\Sheets\Typical Section (Plt).dgn

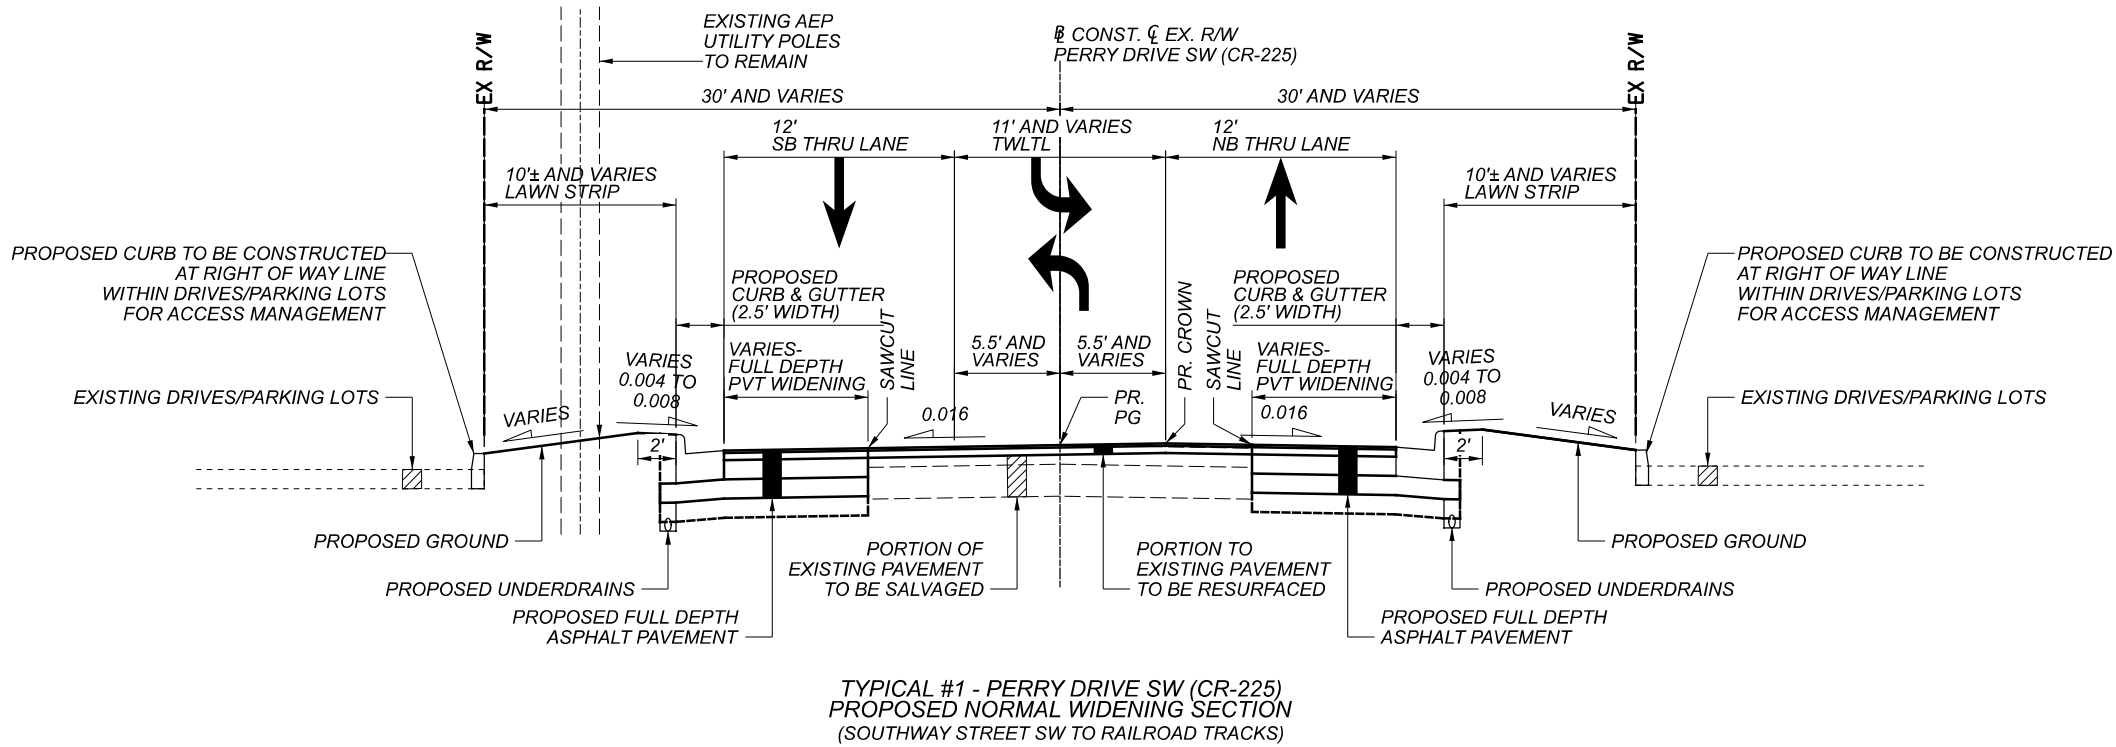

LEGEND:
EX R/W = EXISTING RIGHT OF WAY
PR. R/W = PROPOSED RIGHT OF WAY

TYPICAL SECTIONS
PERRY DRIVE SW (CR-225)

DESIGN AGENCY



DESIGNER

WLC

REVIEWER

KMK 03-01-22

PROJECT ID

111043

SHEET

TOTAL

1 1