





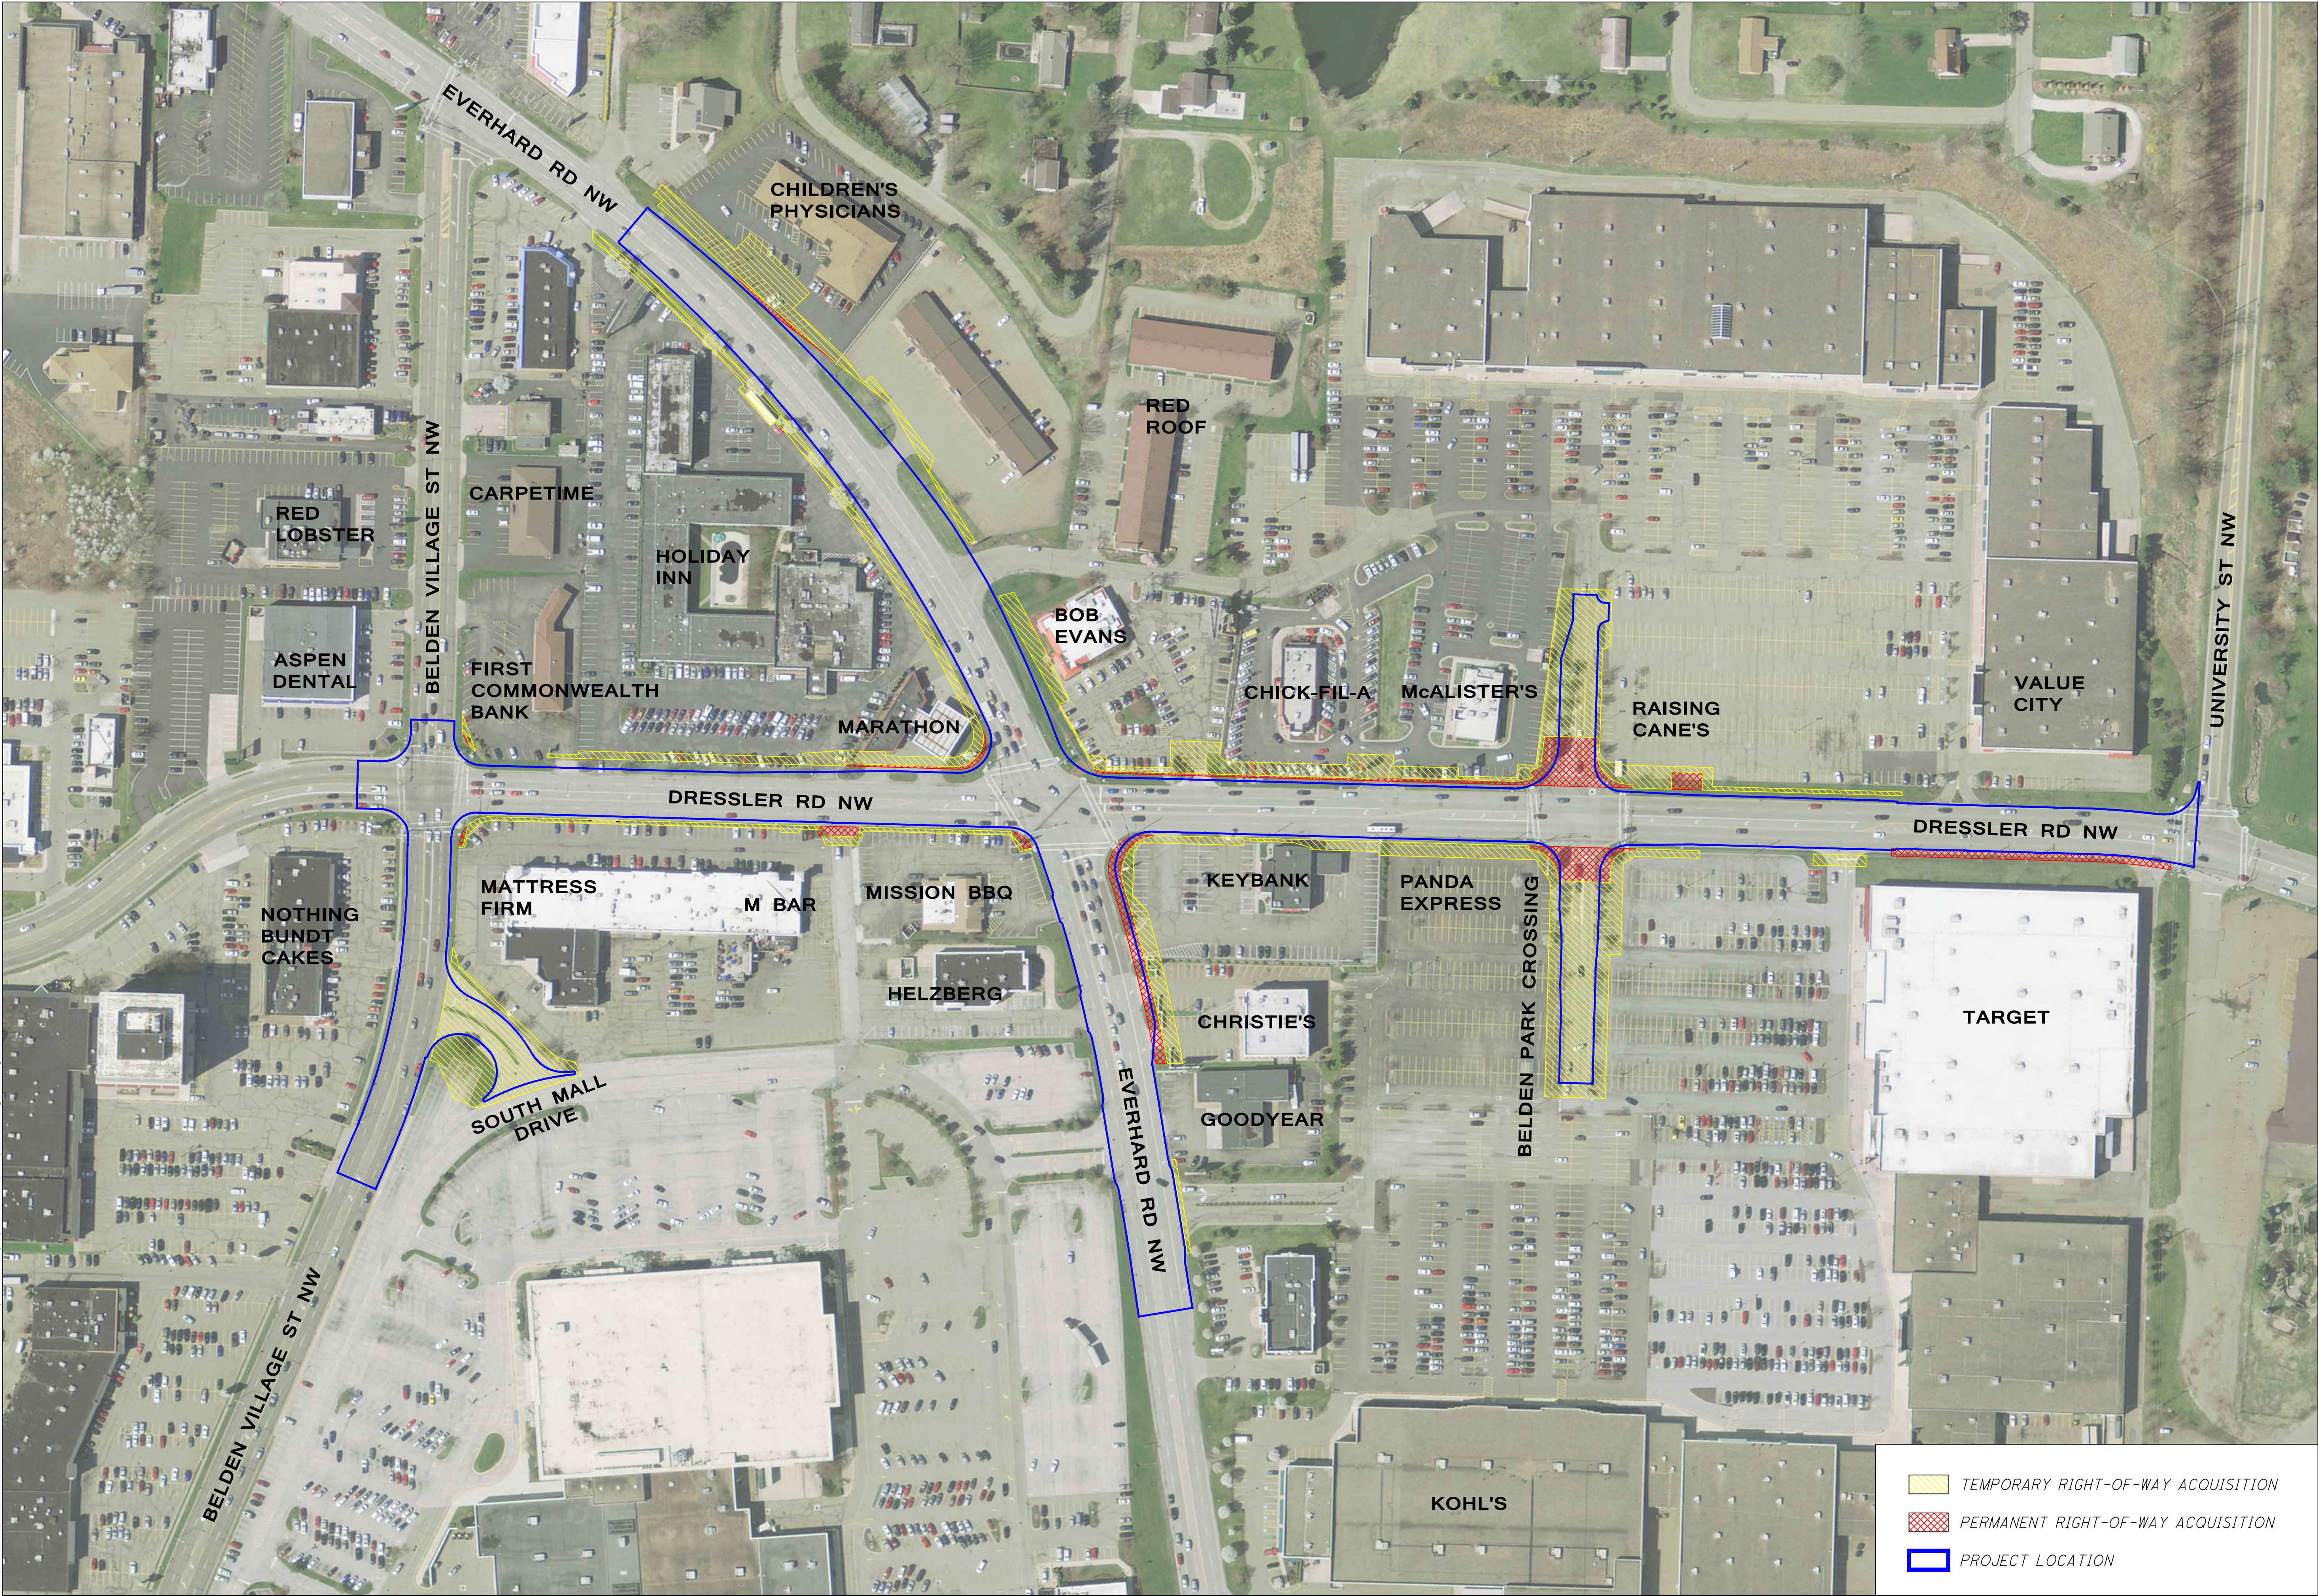


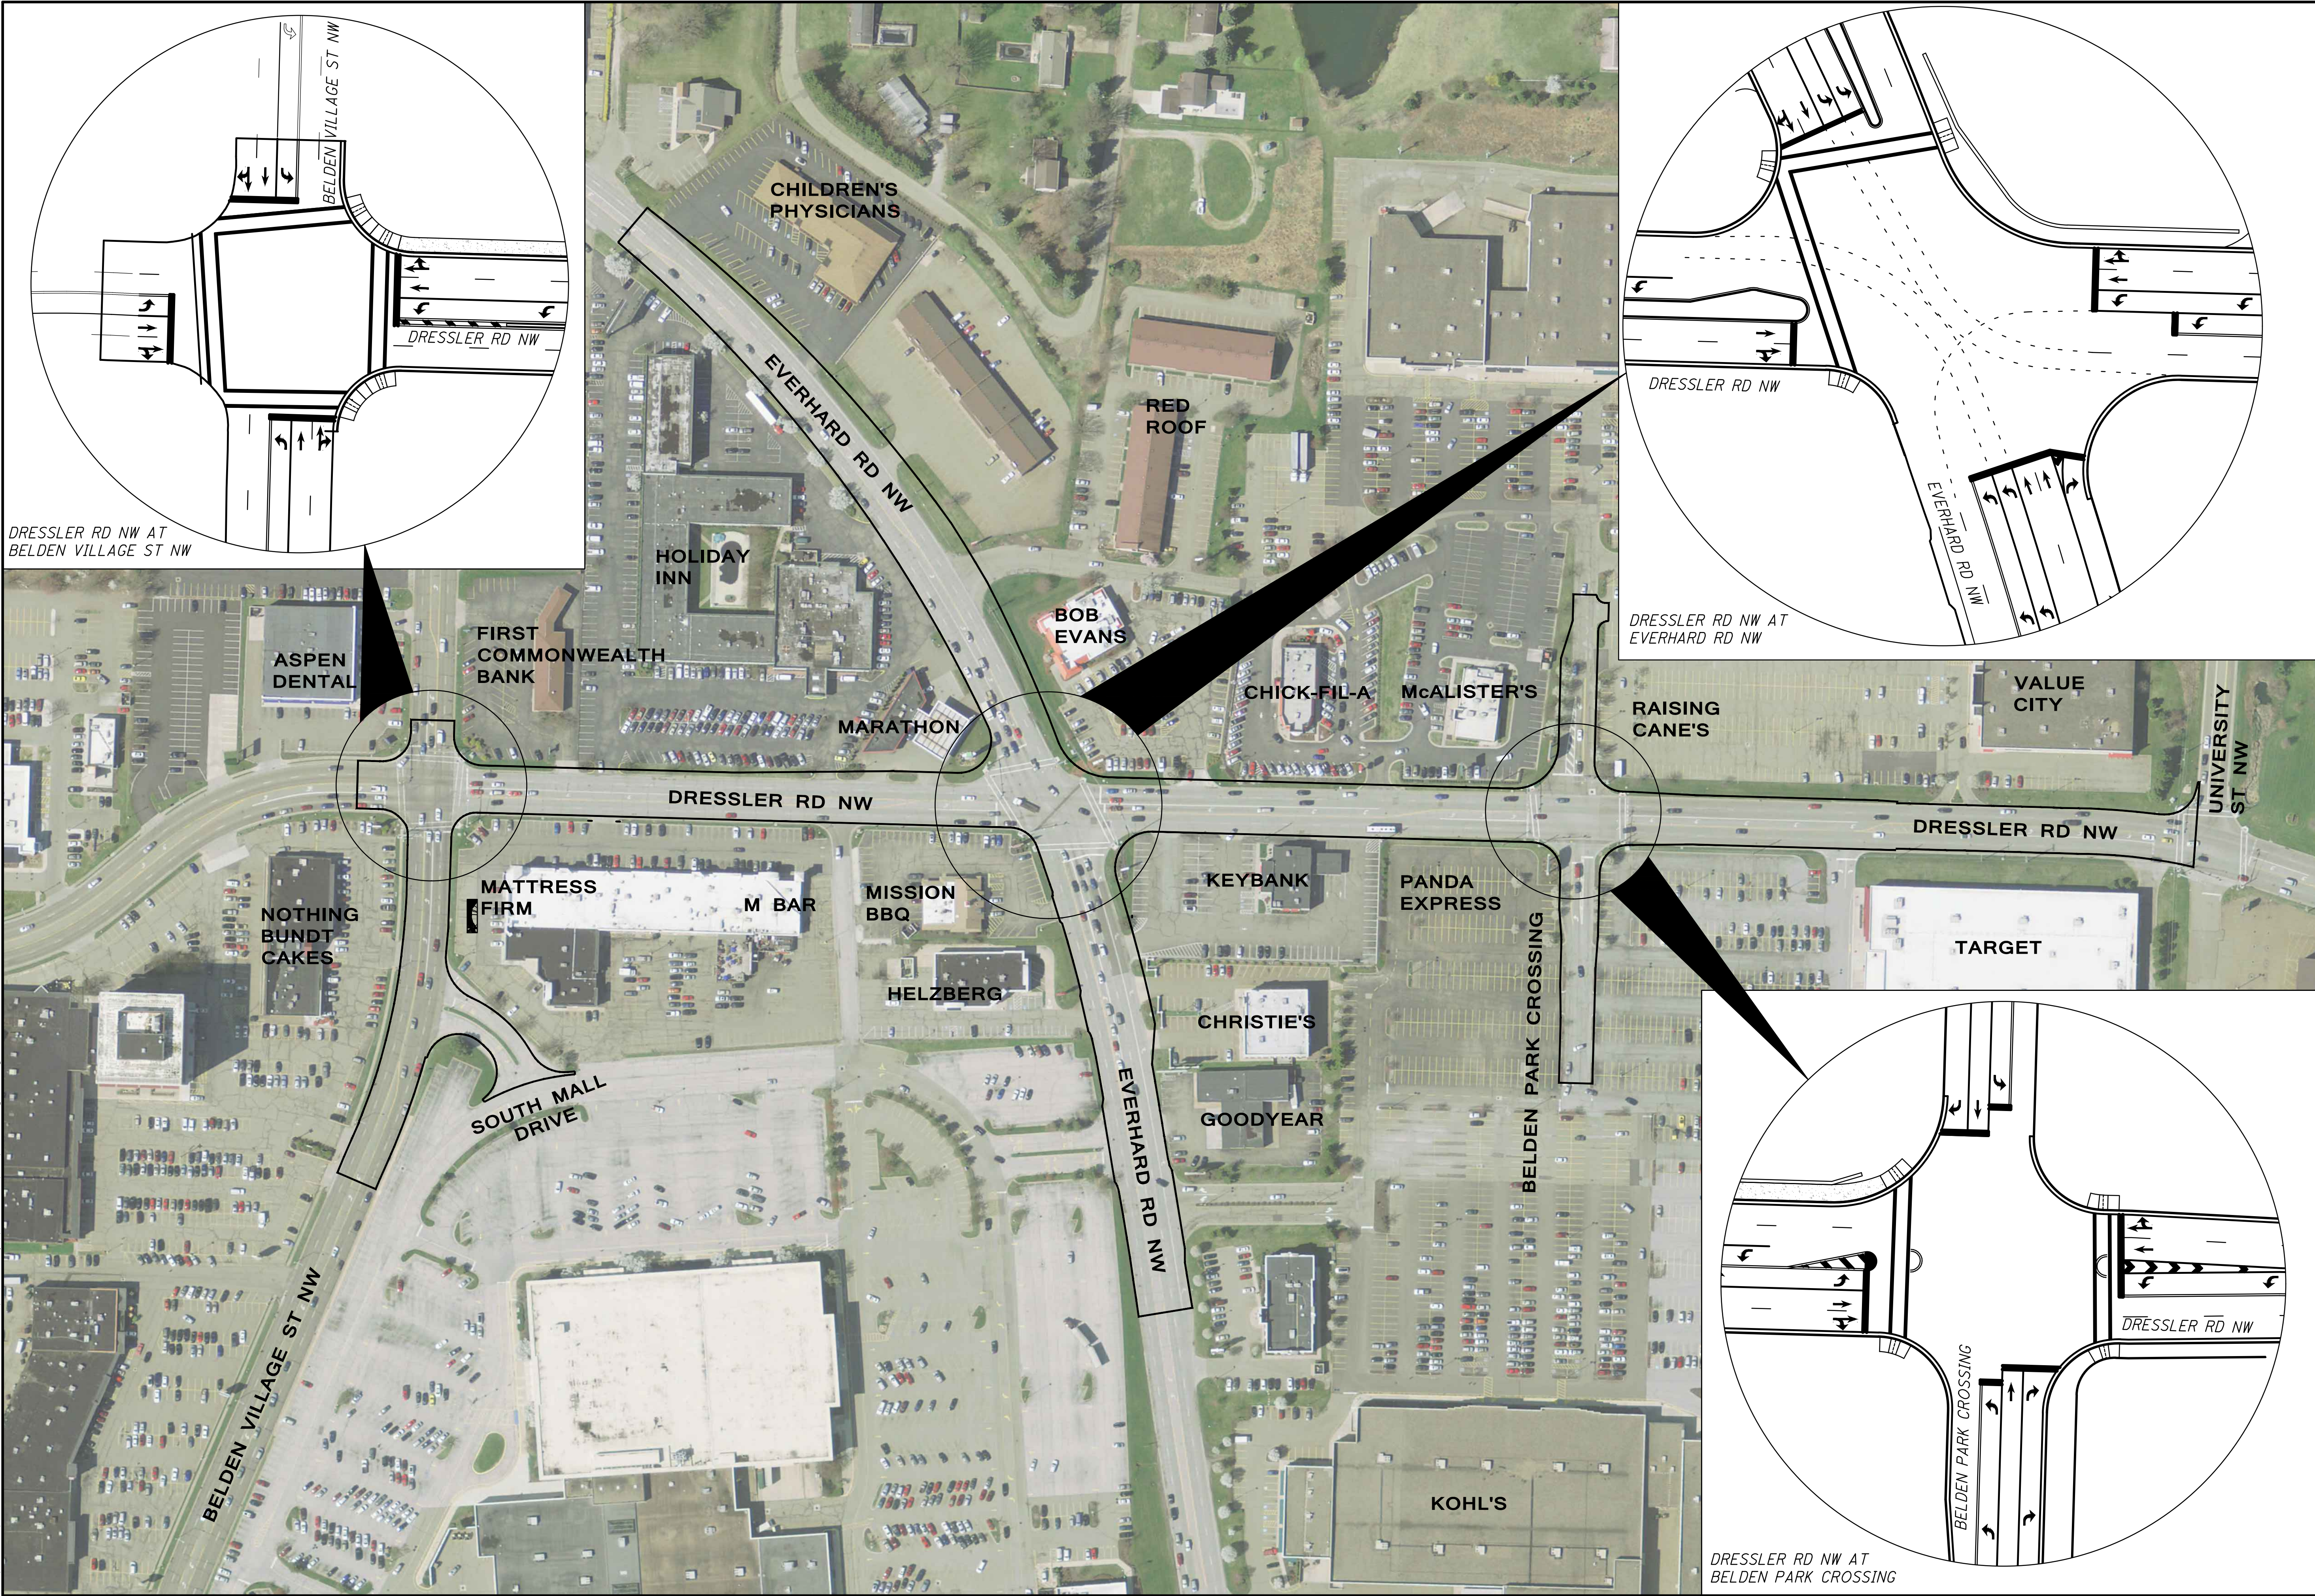

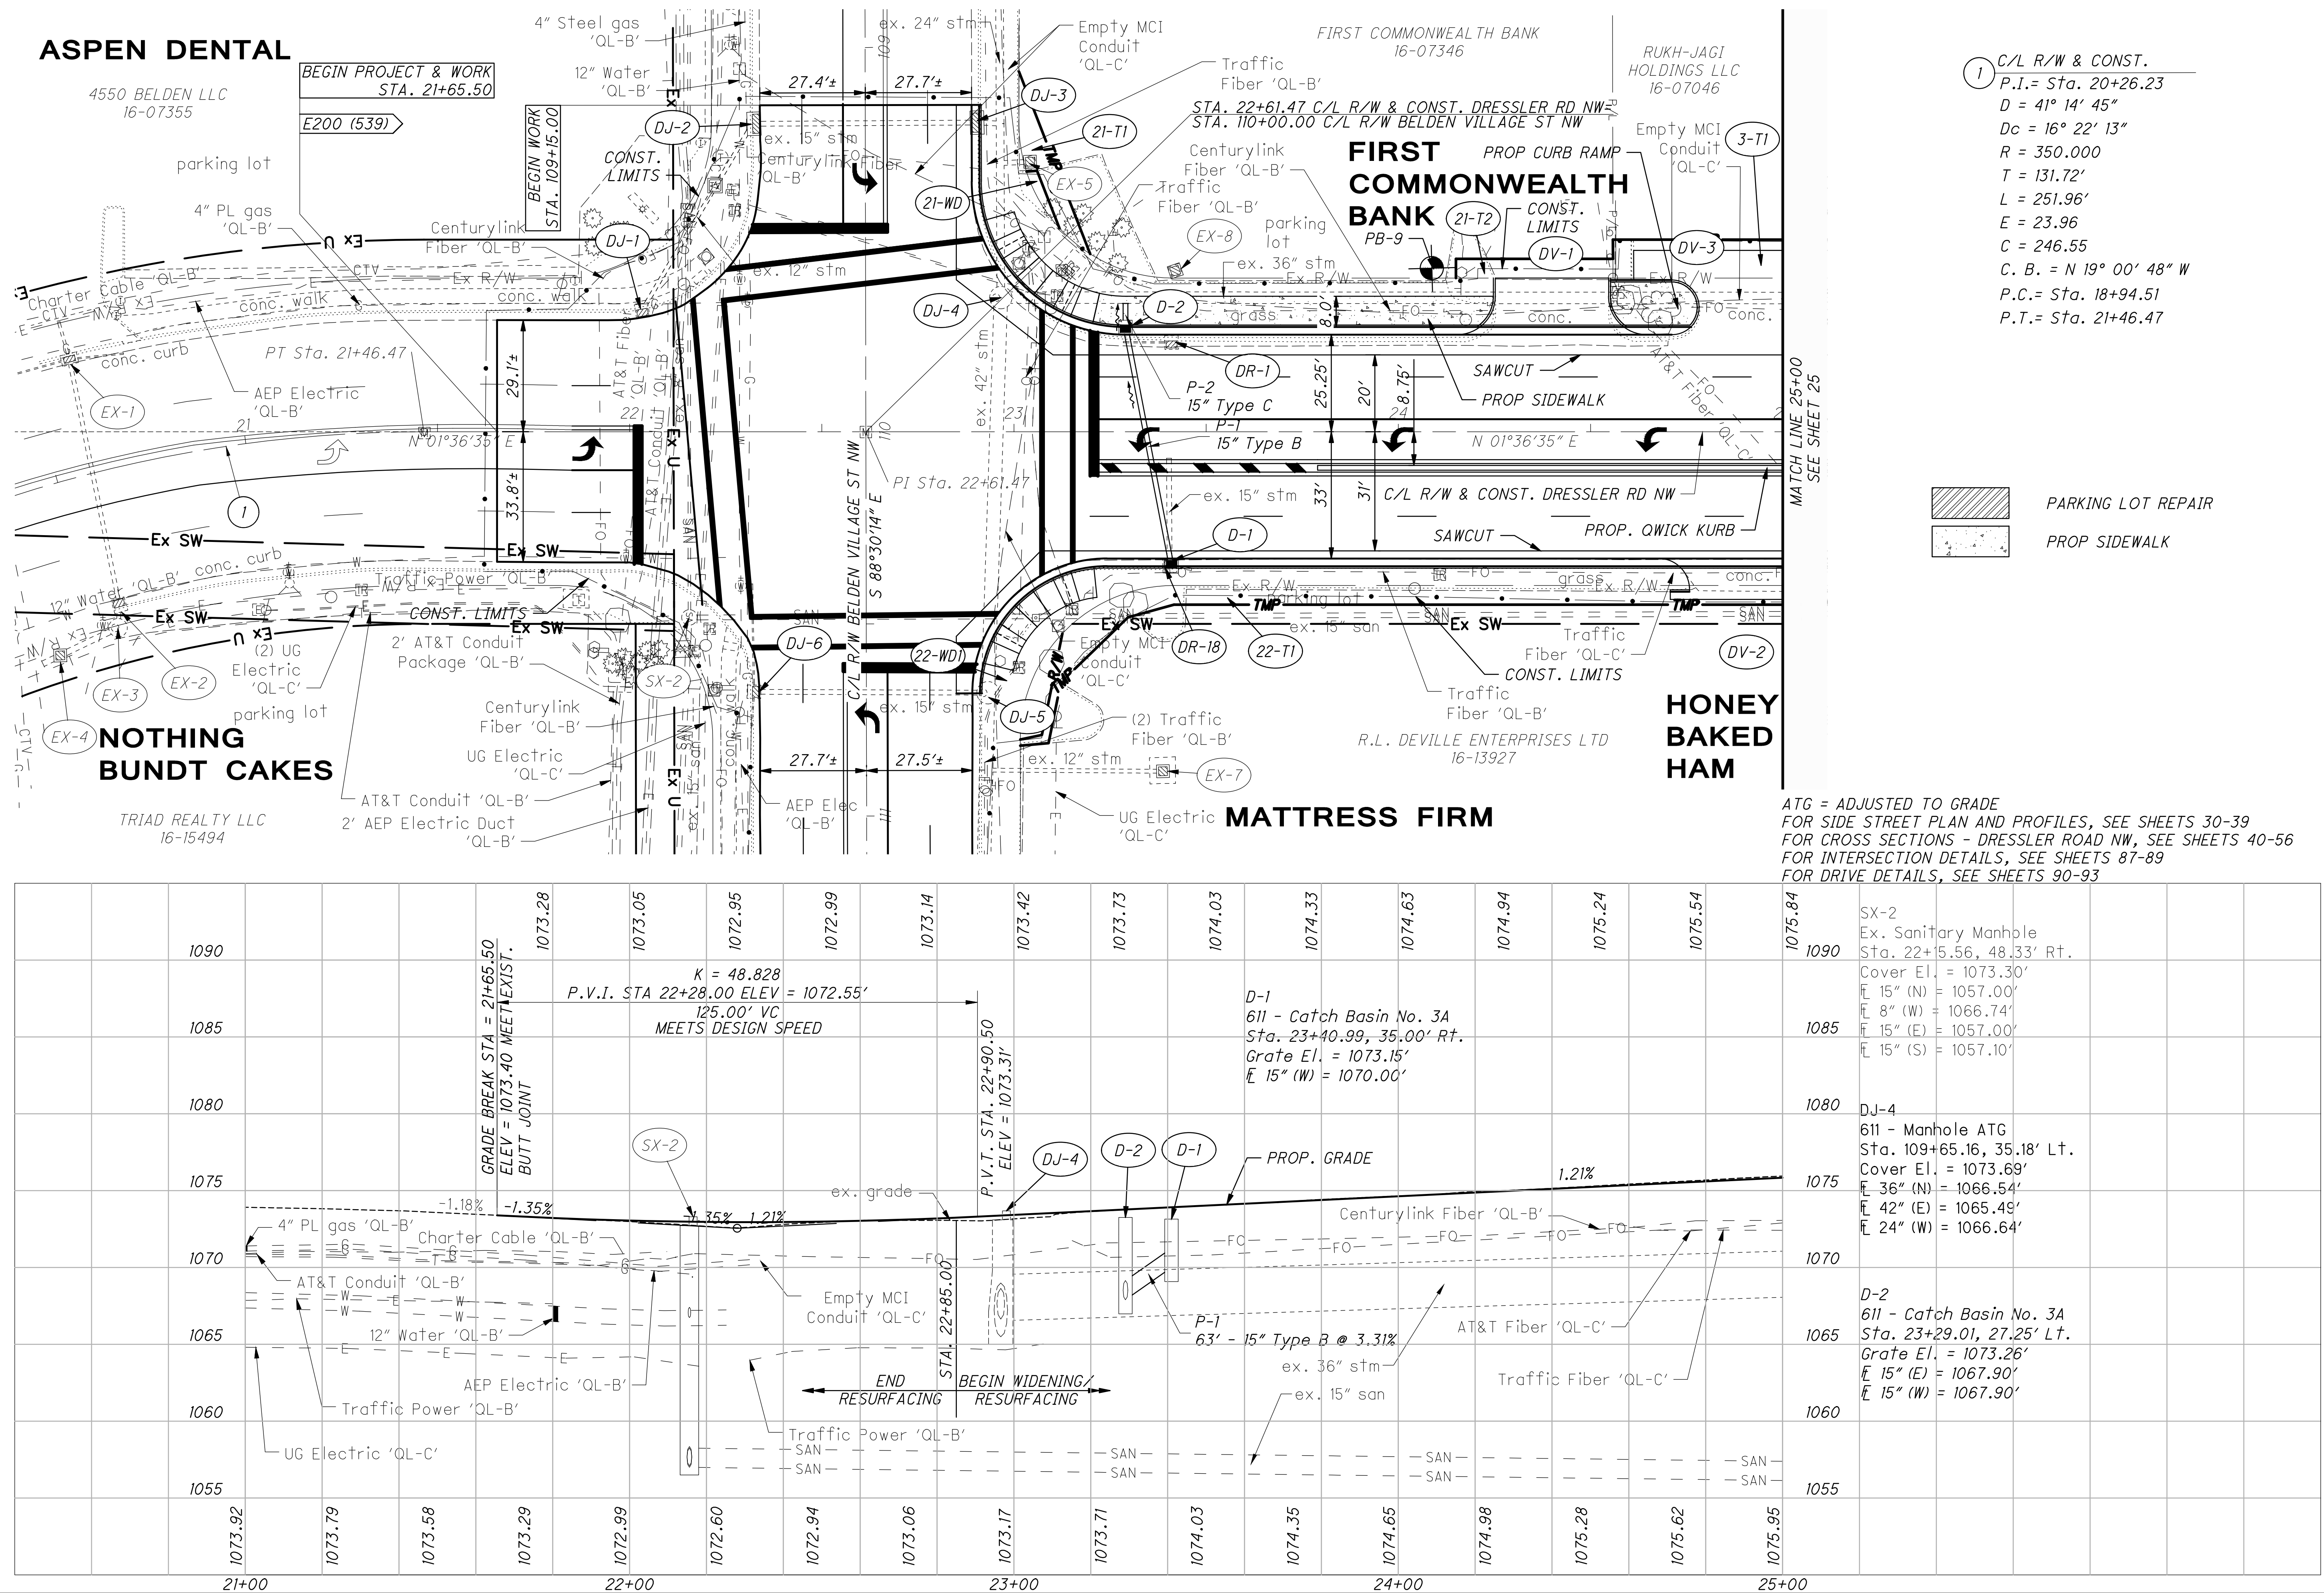



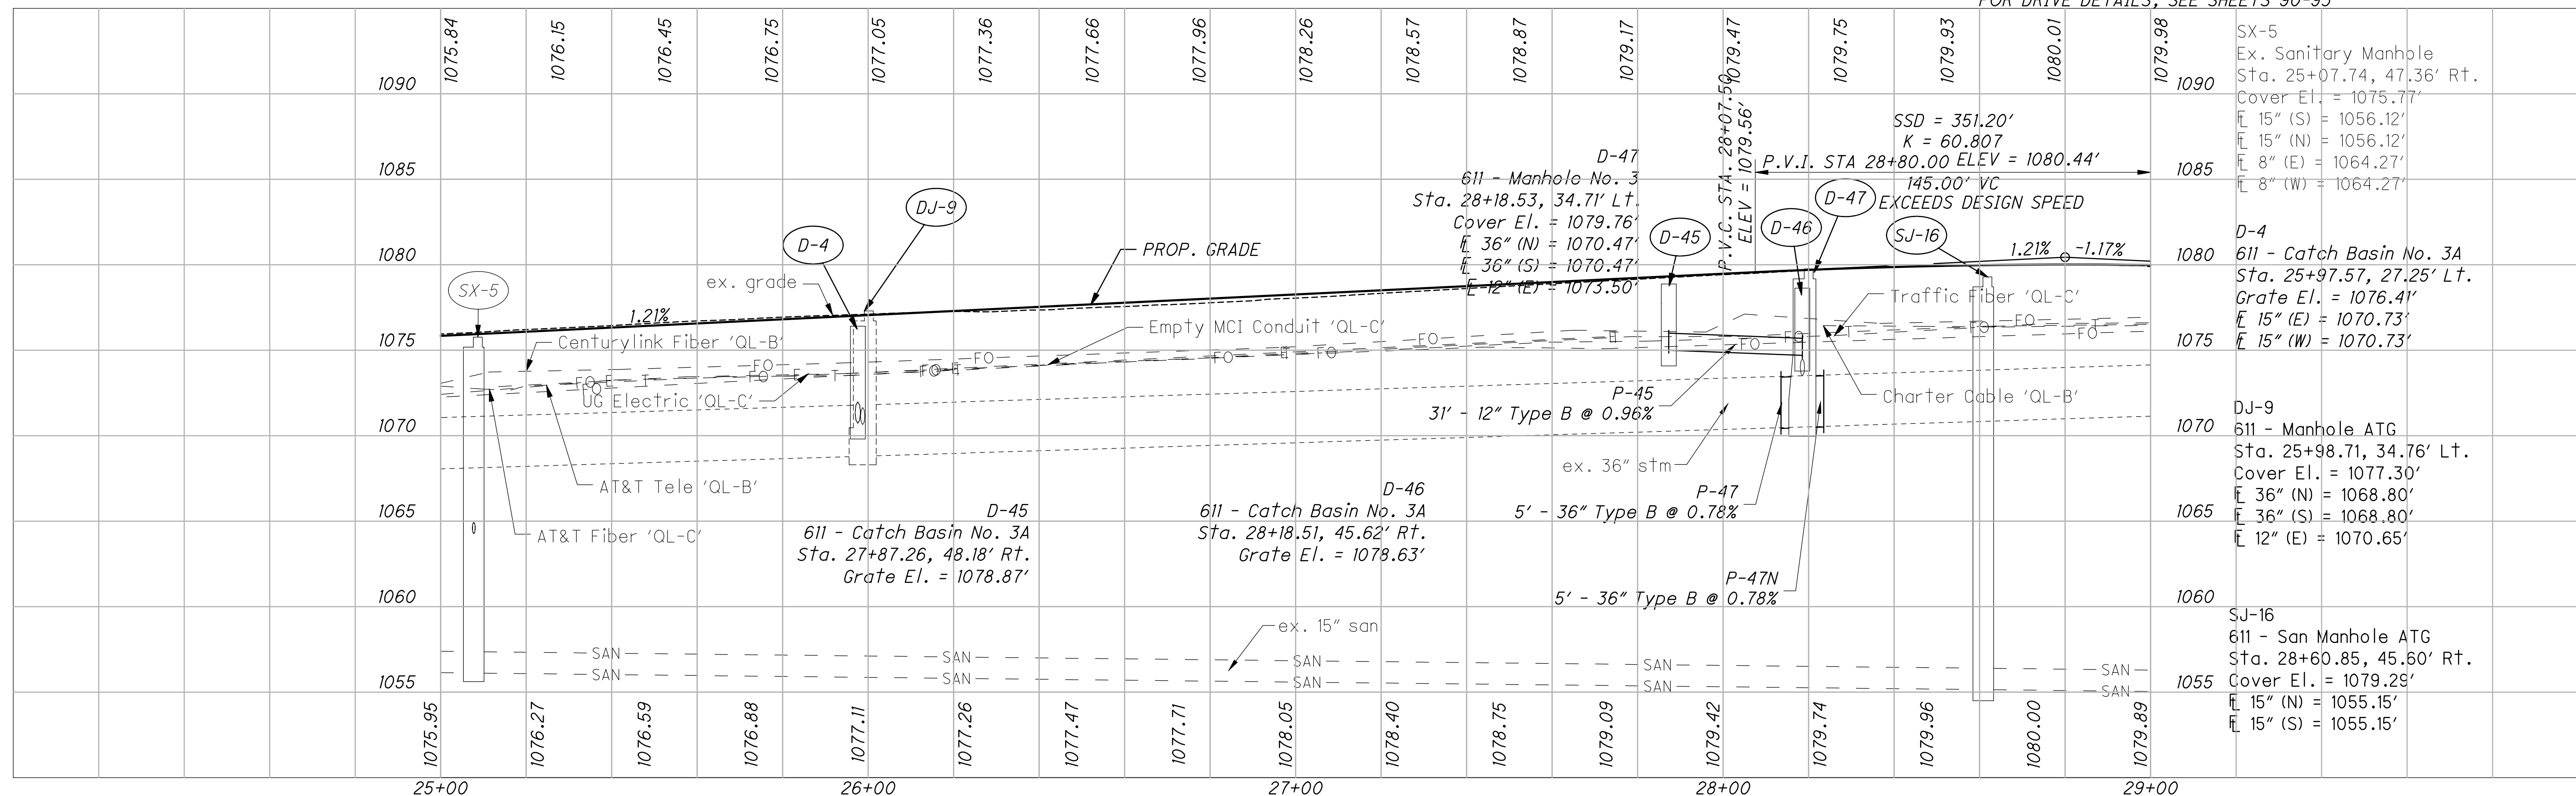


o:\2021\20211181 - STA Dressler Rd\Roadway\sheets\112040_GP001.dwg 17-Jan-23 12:26 PM

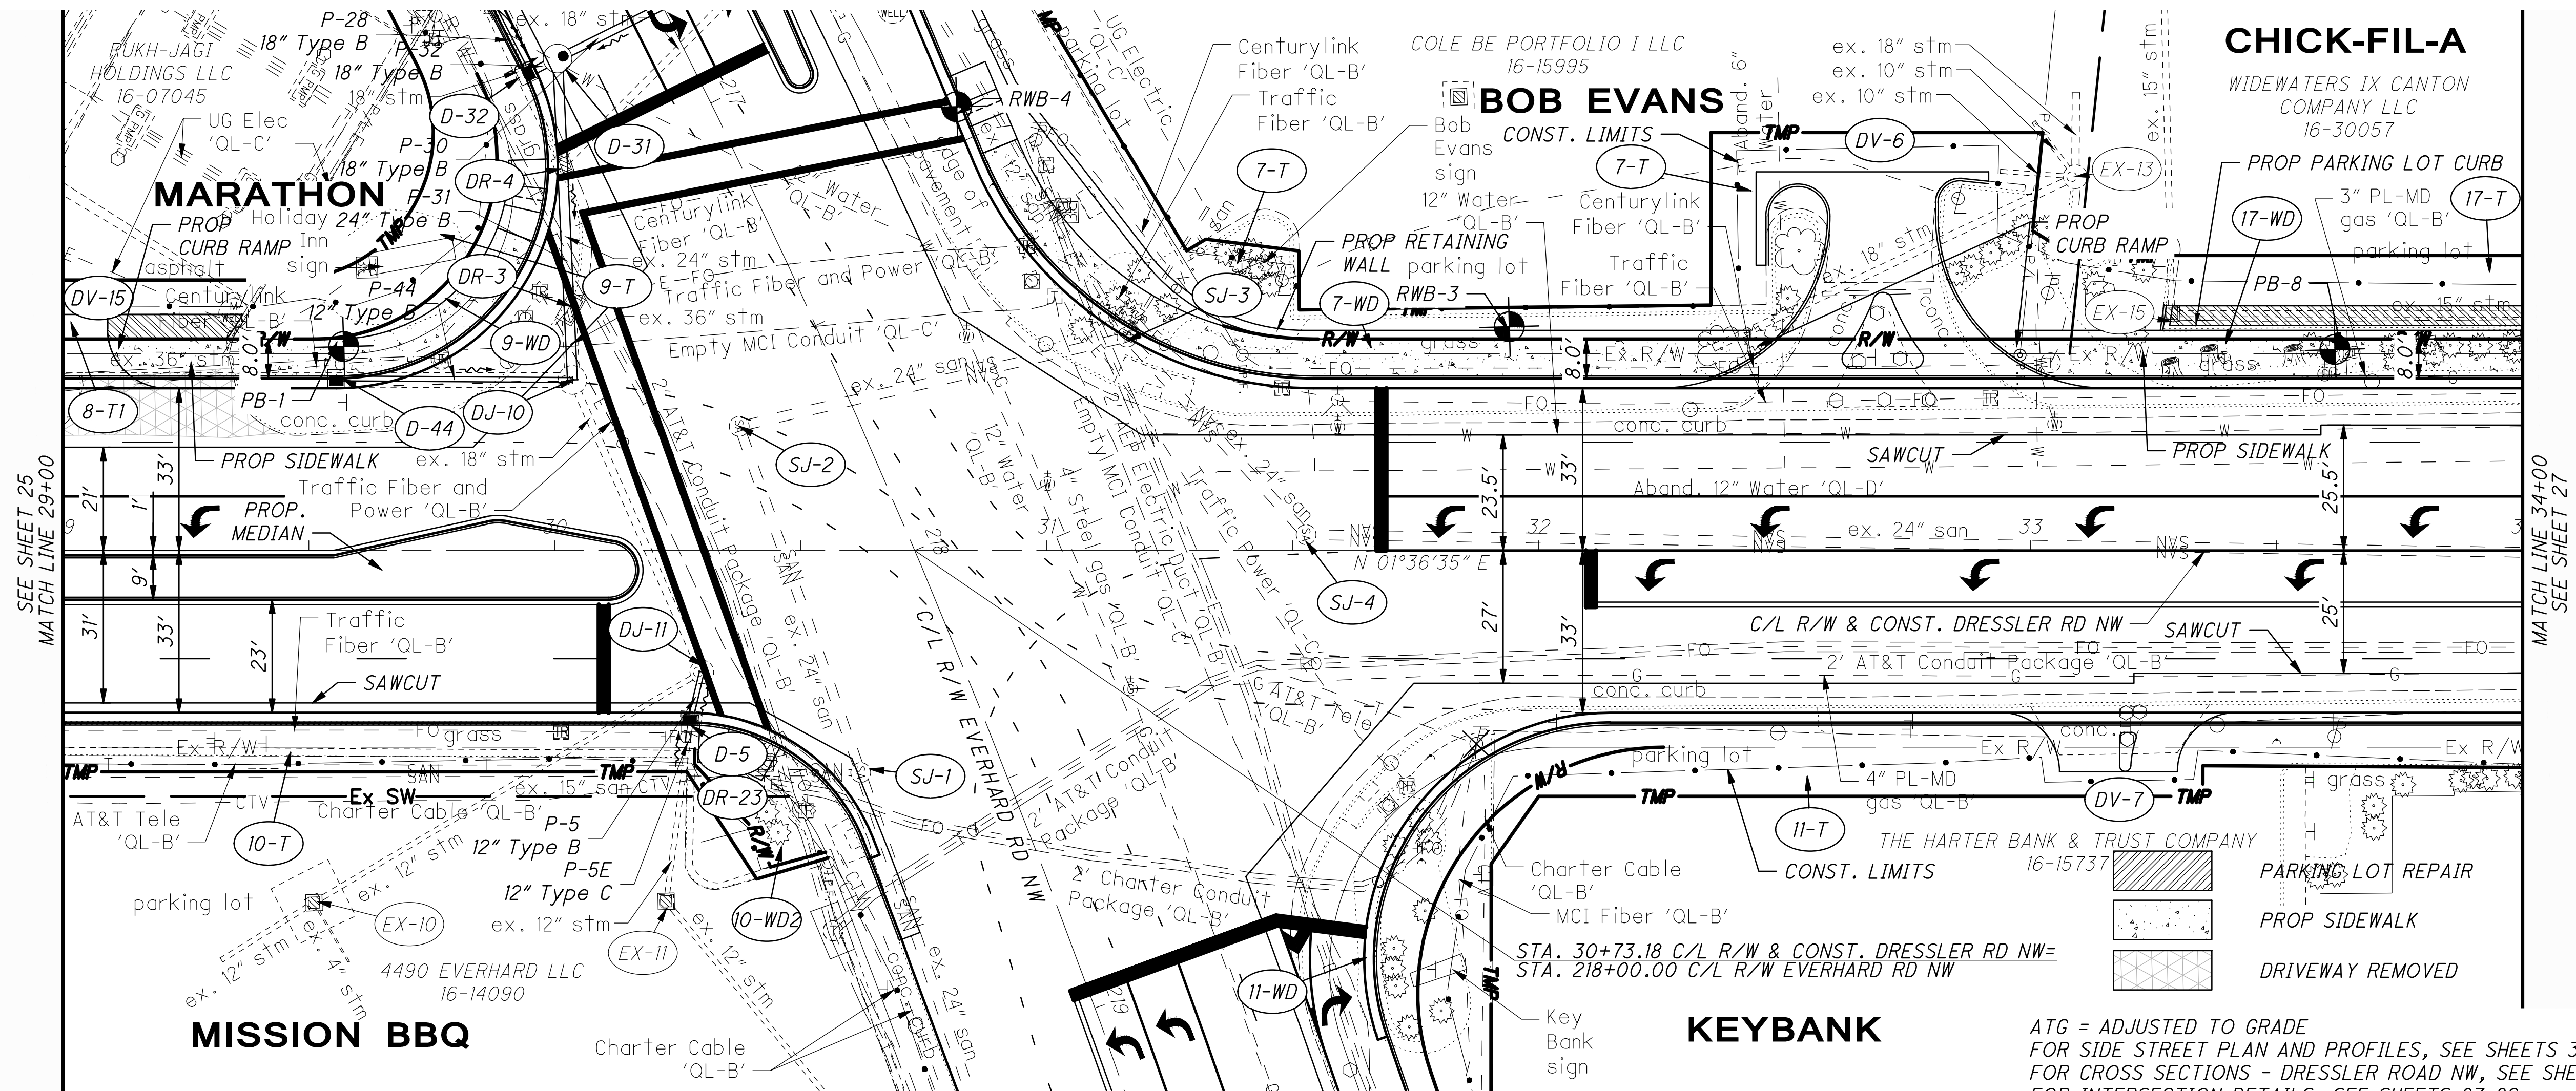


ATG = ADJUSTED TO GRADE
FOR SIDE STREET PLAN AND PROFILES, SEE SHEETS 30-39
FOR CROSS SECTIONS - DRESSLER ROAD NW, SEE SHEETS 40-56
FOR INTERSECTION DETAILS, SEE SHEETS 87-89
FOR DRIVE DETAILS, SEE SHEETS 90-93

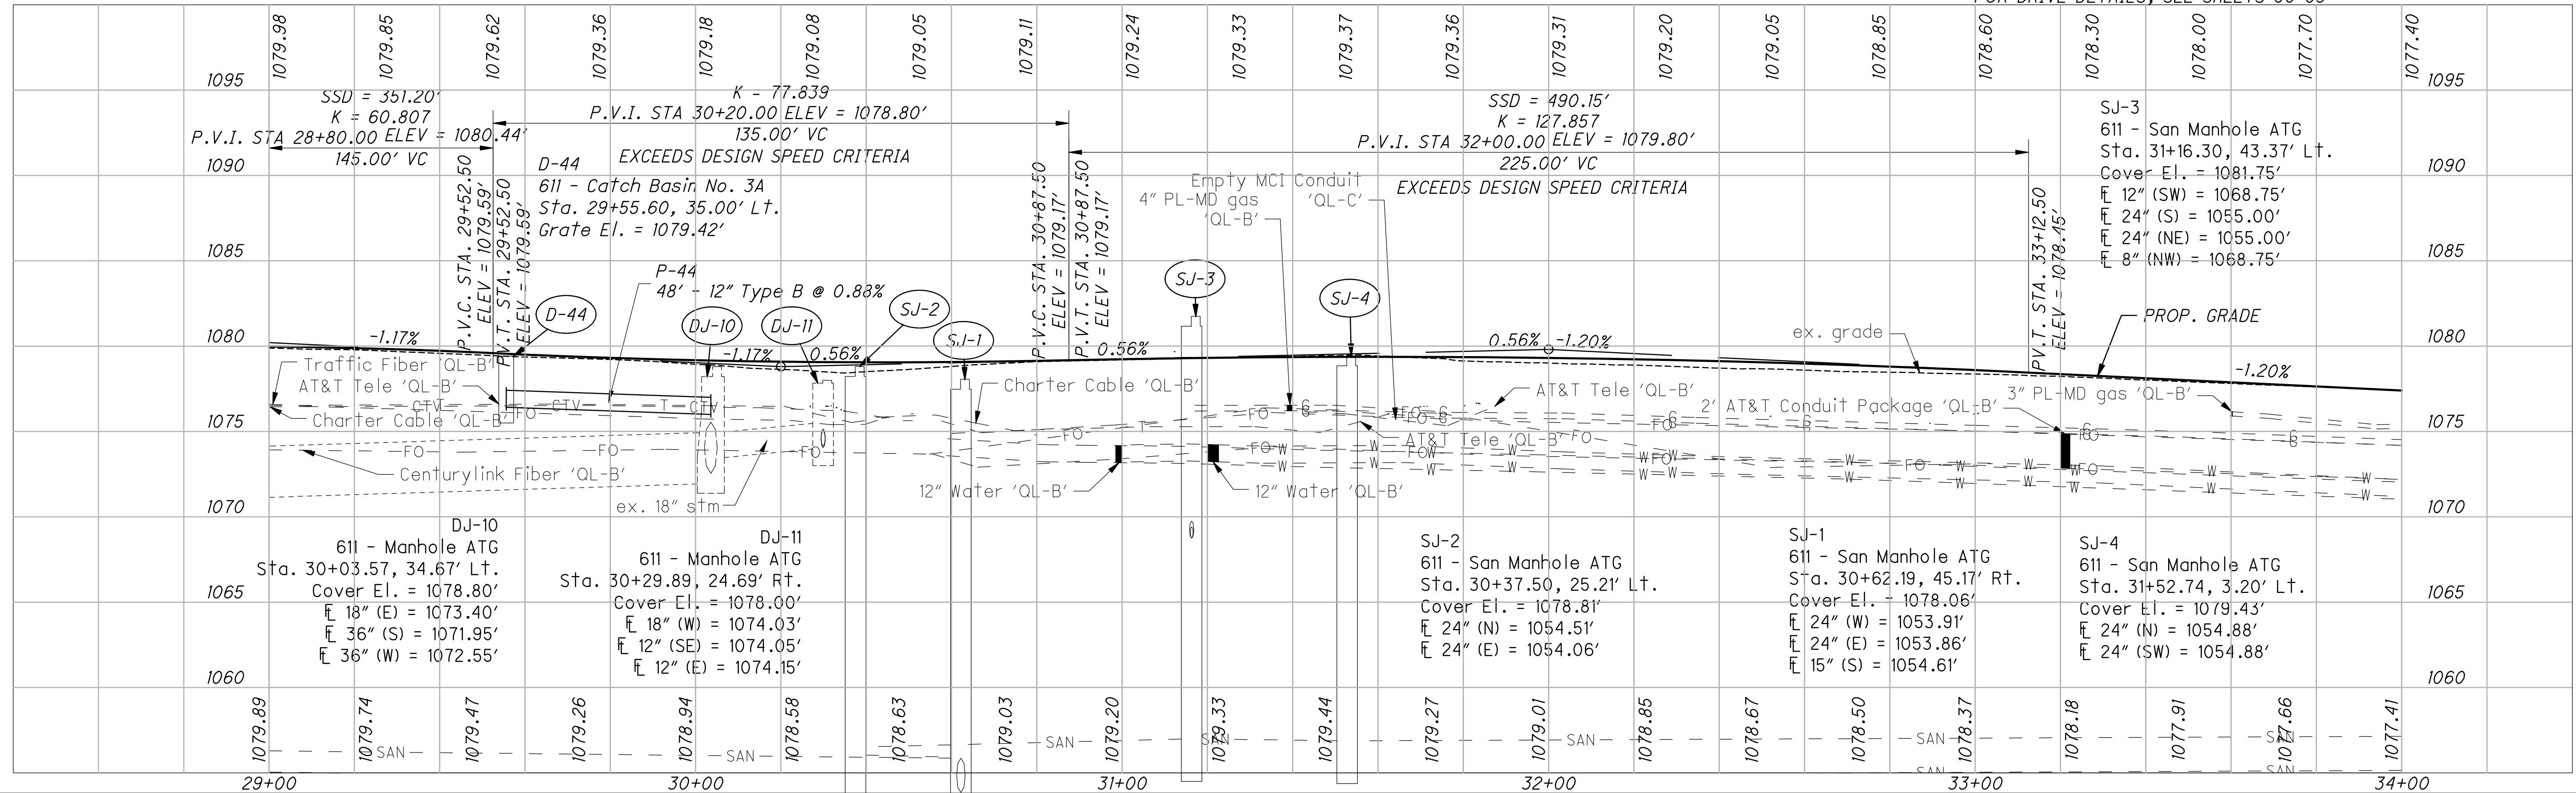


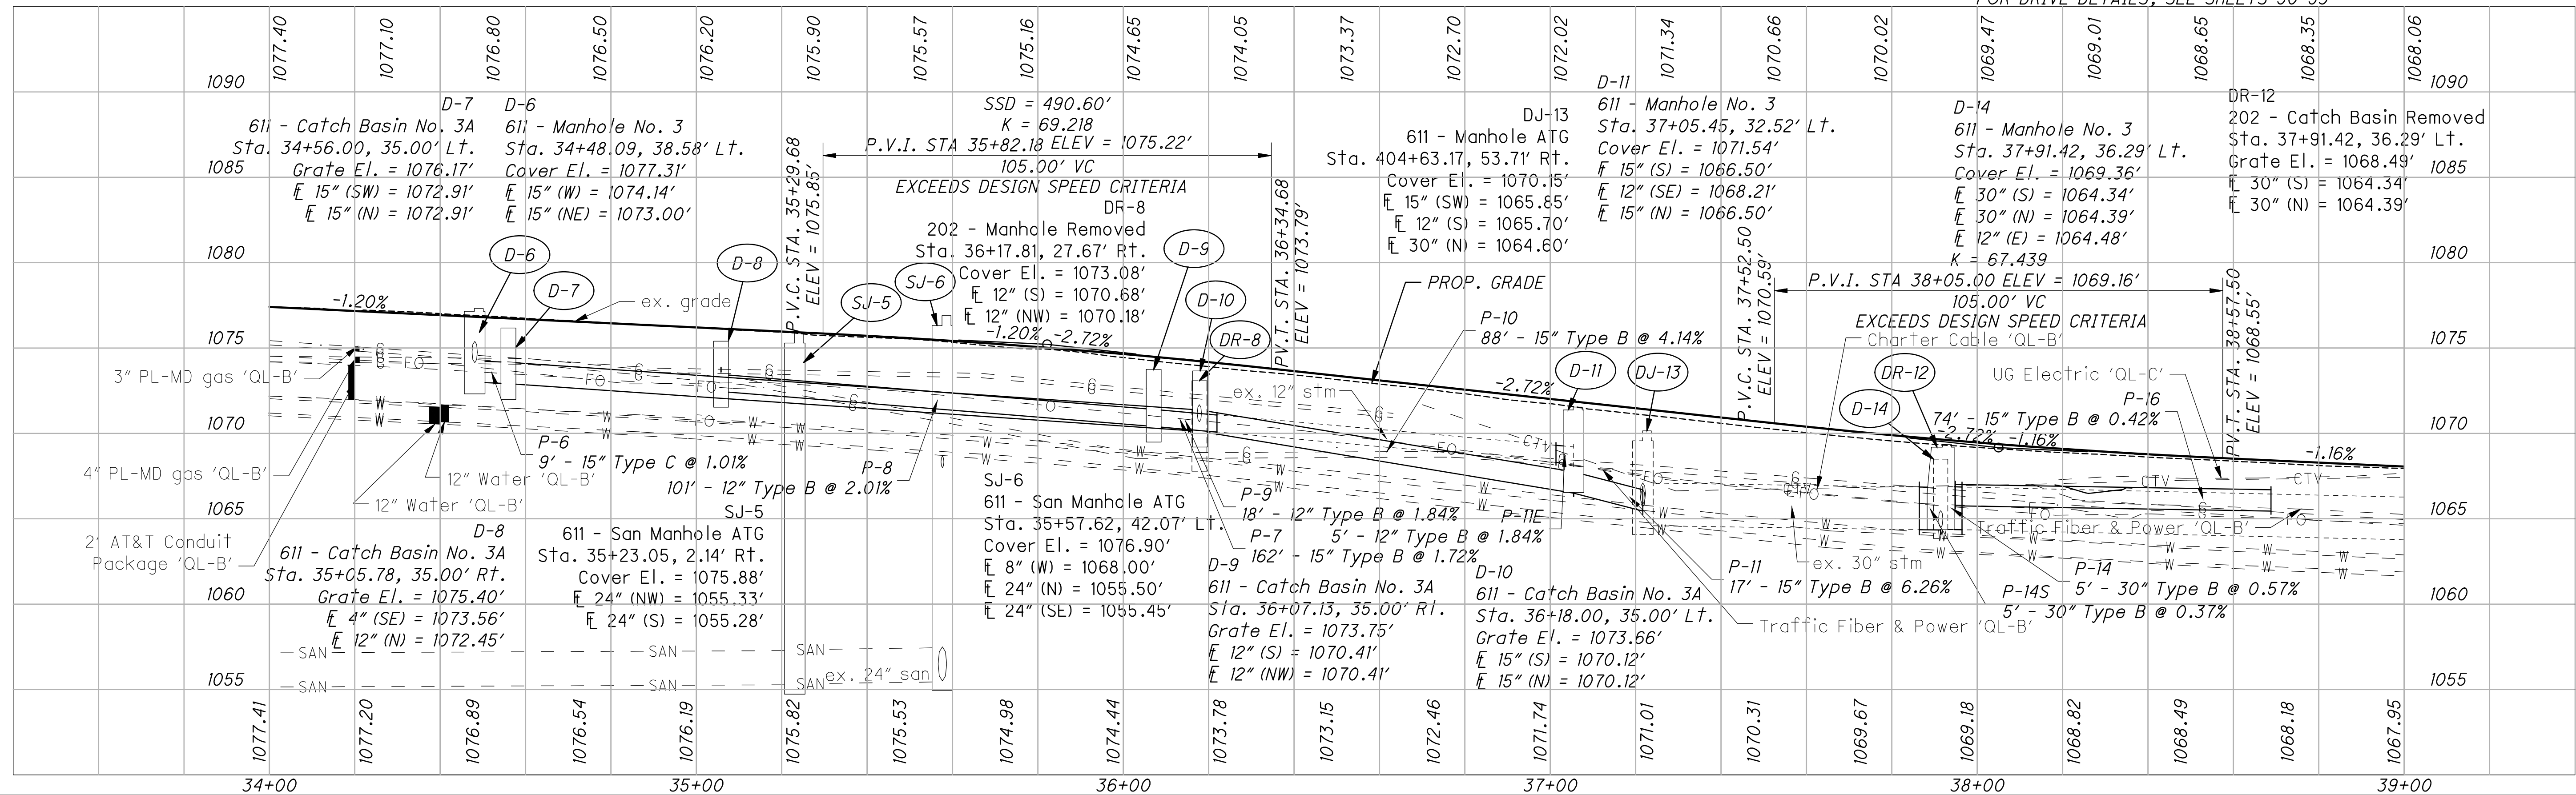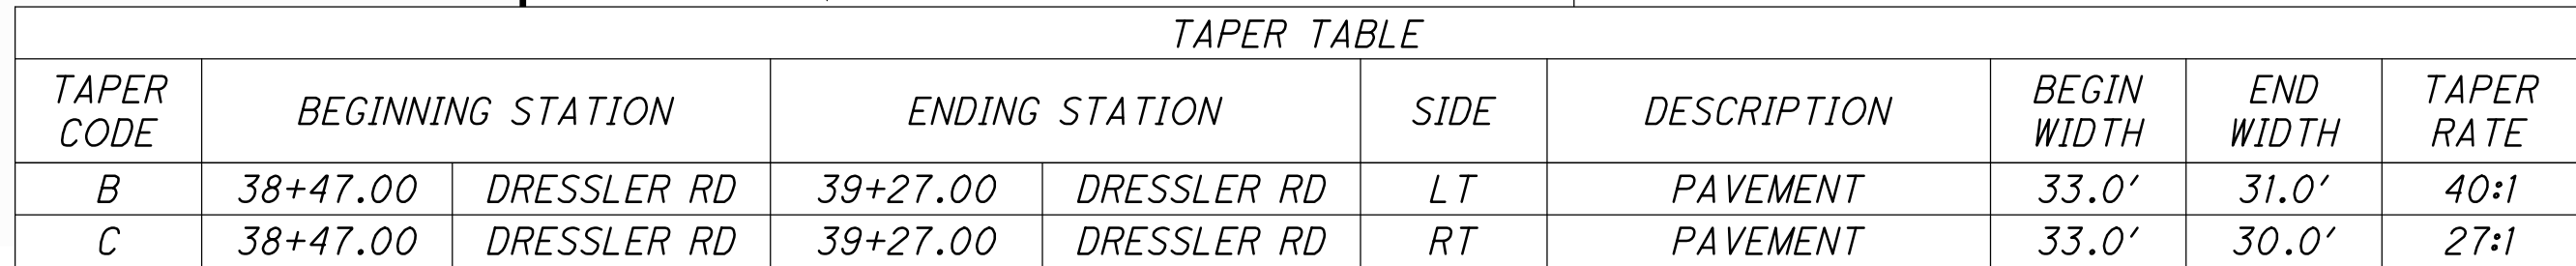



O:\2021\20211181 - STA Dressler Rd\Roadway\sheet\112040_GP001.dwg 17-Jan-23 12:27 PM

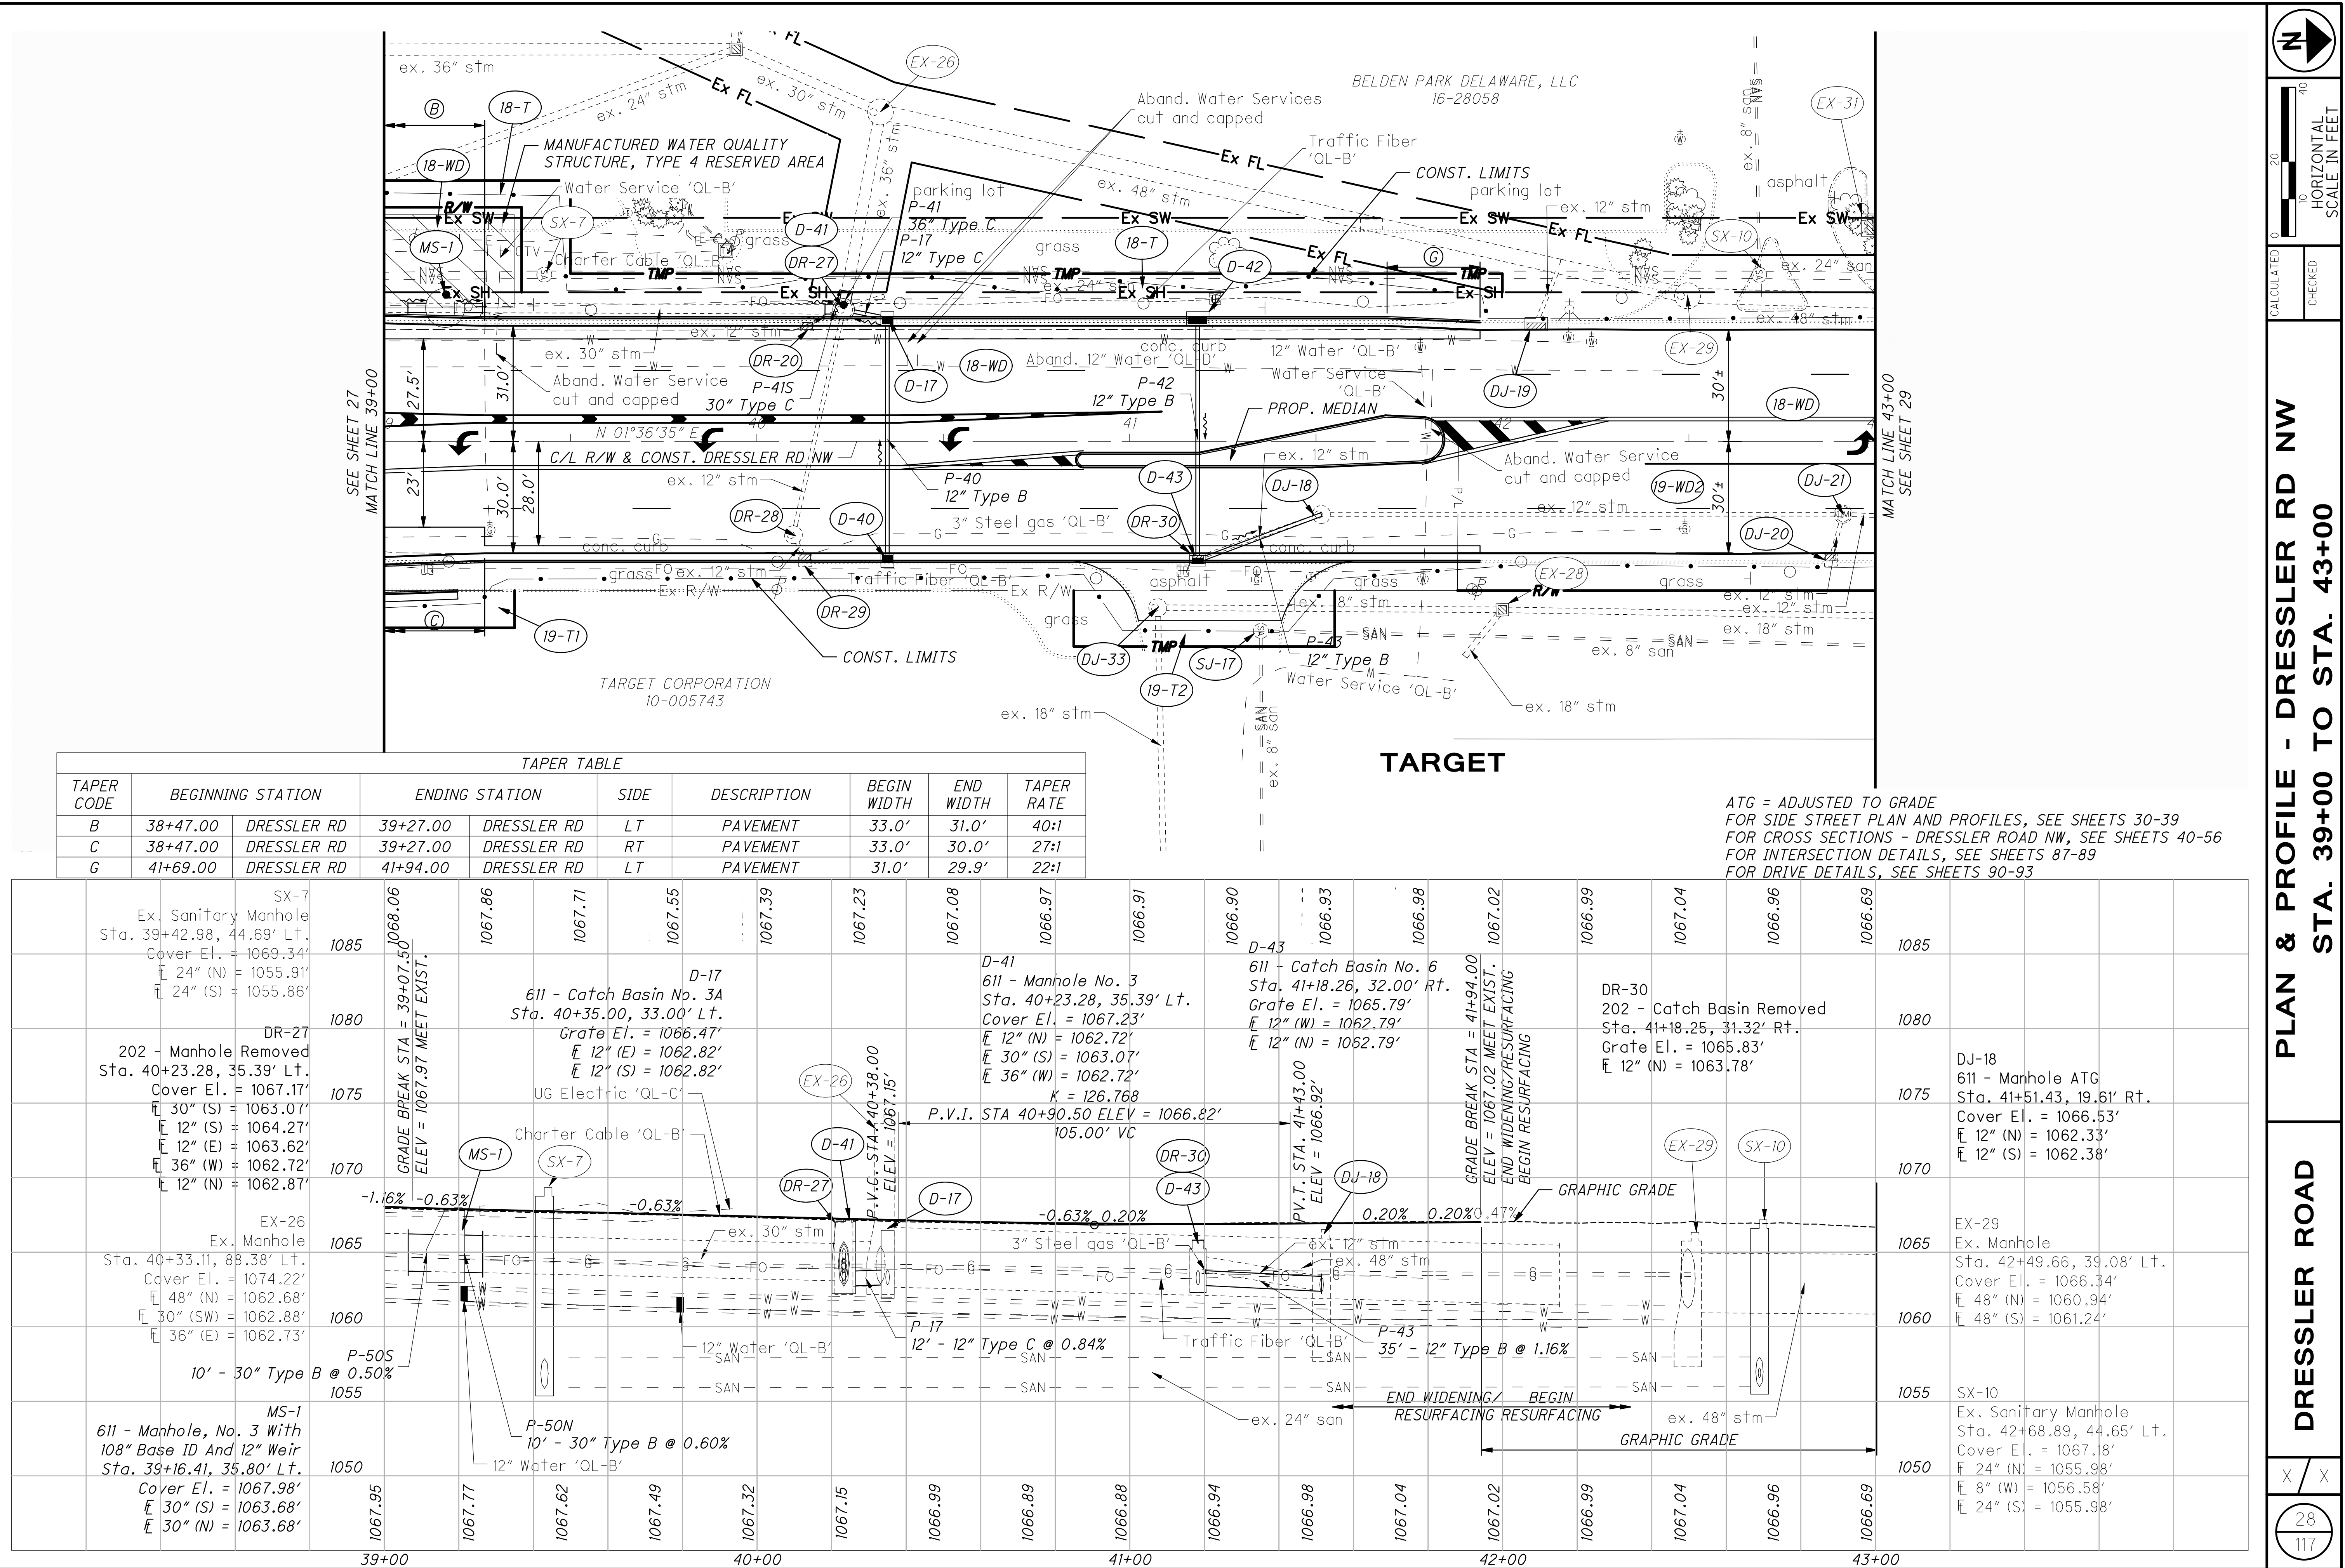

O:\2021\20211181 - STA Dressler Rd\Roadway\sheets\PI\112040_GP001.dwg 17-Jan-23 12:27 PM

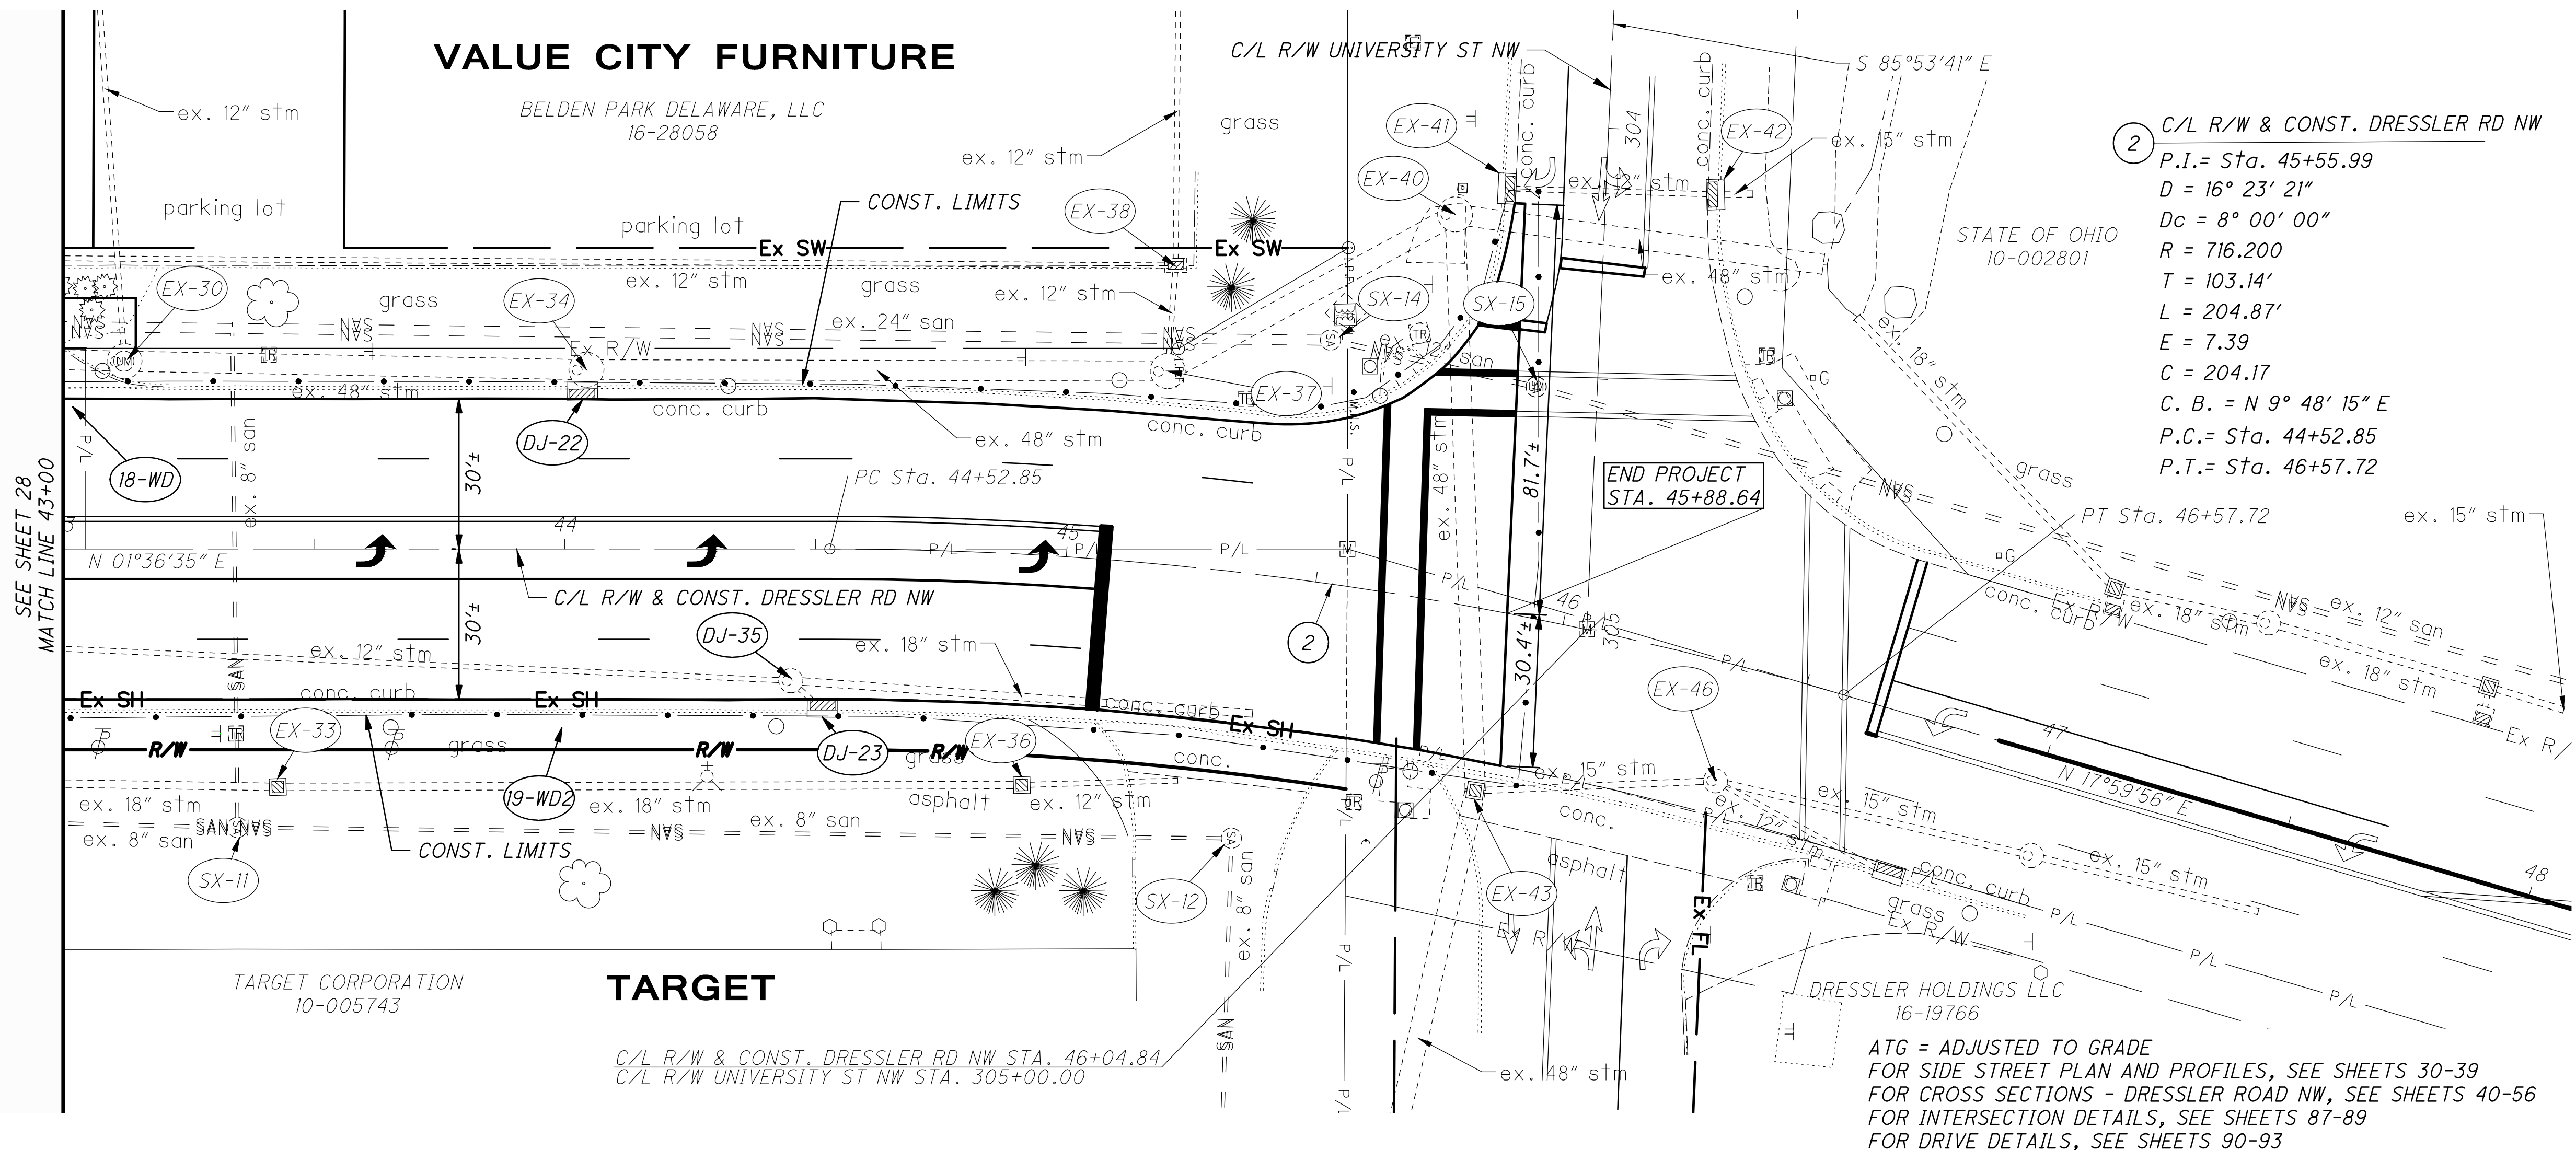

O:\2021\20211181 - STA Dressler Rd\Roadway\sheets\PI\112040_GP100.dwg 17-Jan-23 12:24 PM

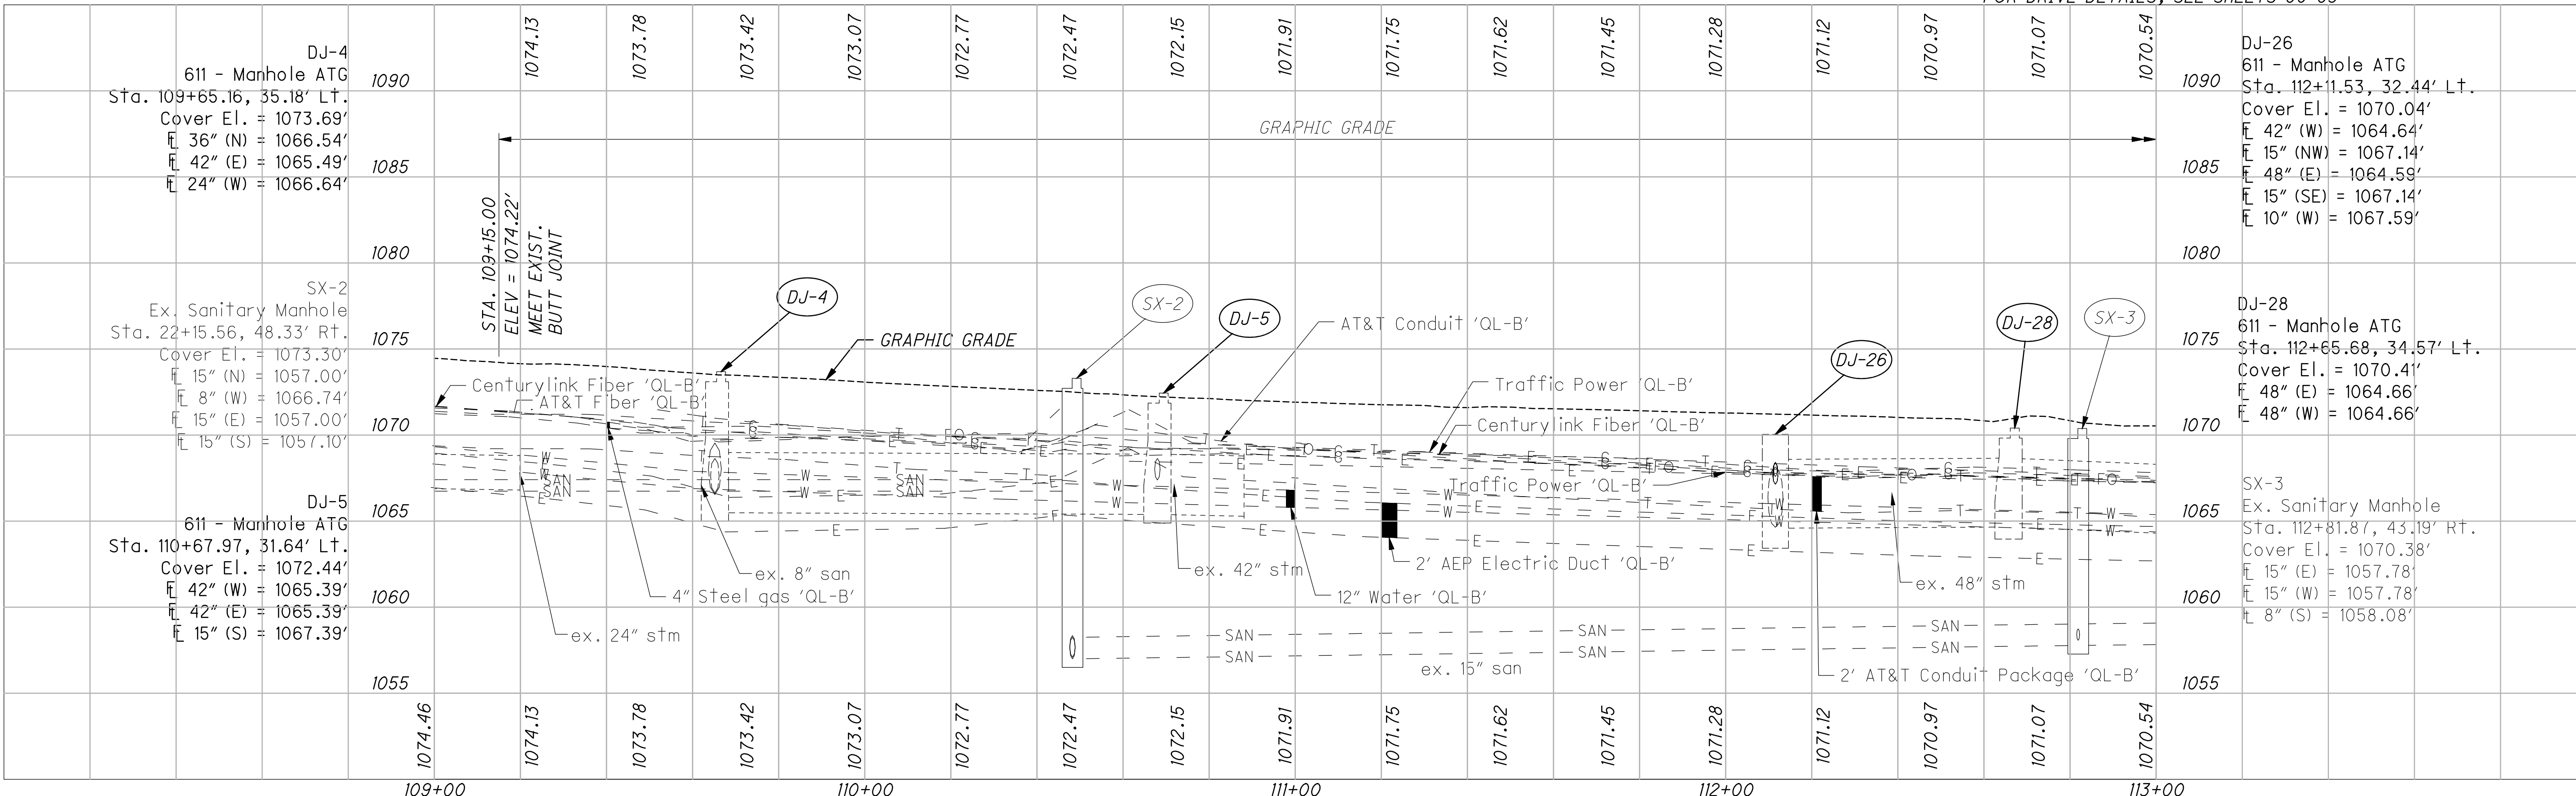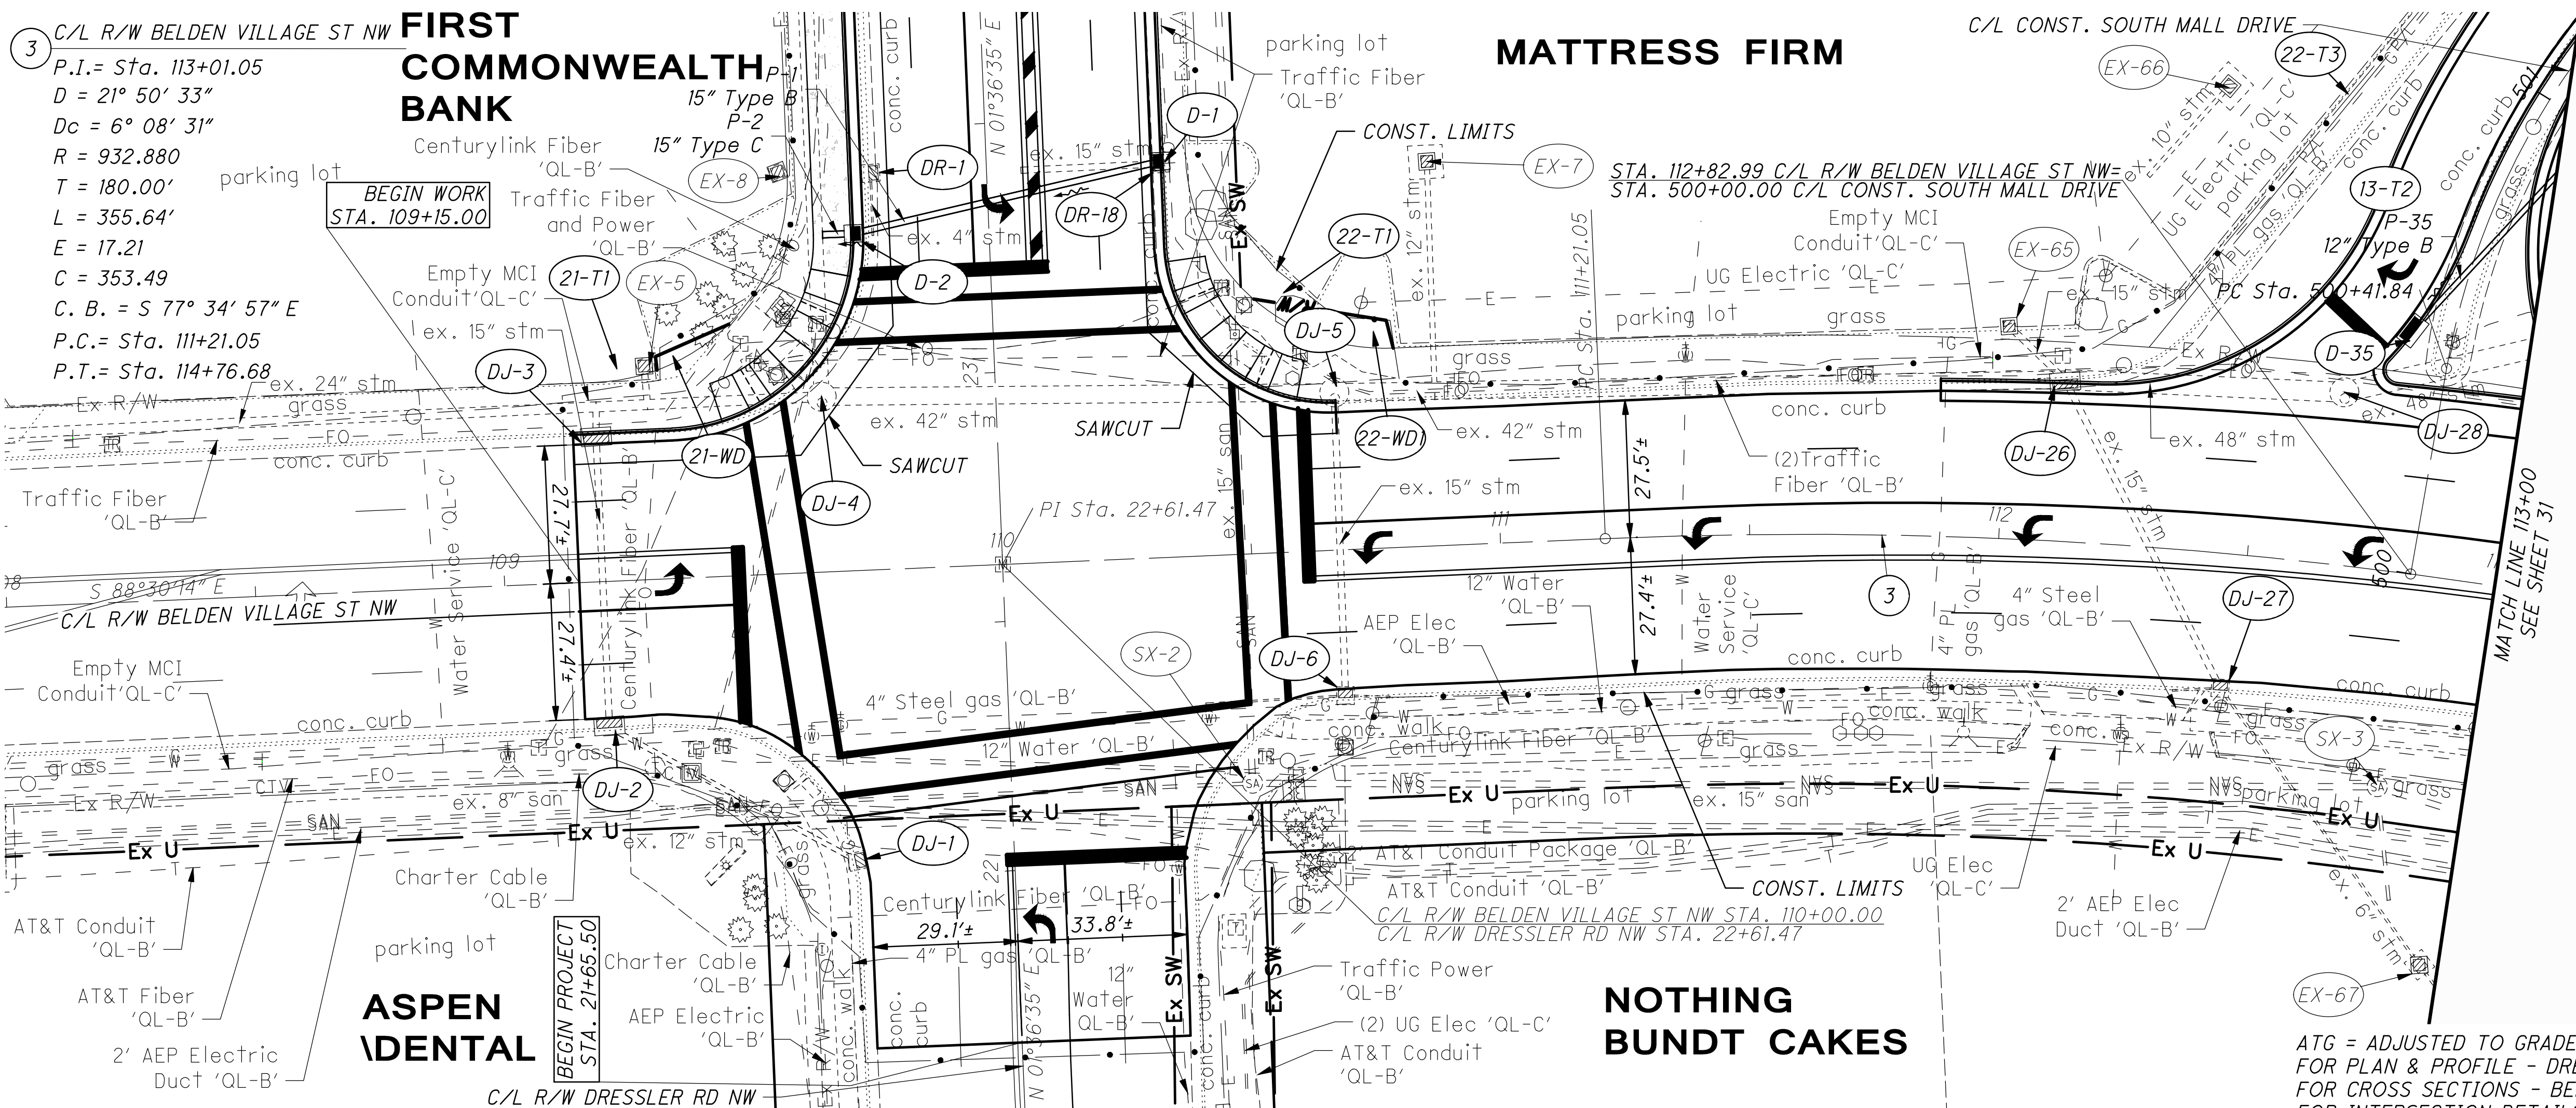

ATG = ADJUSTED TO GRADE
FOR PLAN & PROFILE - DRESSLER ROAD NW, SEE SHEETS 24-29
FOR CROSS SECTIONS - BELDEN VILLAGE ST NW, SEE SHEETS 57-62
FOR INTERSECTION DETAILS, SEE SHEETS 87-89
FOR DRIVE DETAILS, SEE SHEETS 90-93

PLAN & PROFILE - BELDEN VILLAGE ST NW
BEGIN TO STA. 113+00

DRESSLER ROAD

30

117

0

20



40

HORIZONTAL
SCALE IN FEET

CALCULATED

CHECKED


O:\2021\20211181 - STA Dressler Rd\Roadway\sheets\PI\112040_GP100.dwg 17-Jan-23 12:24 PM

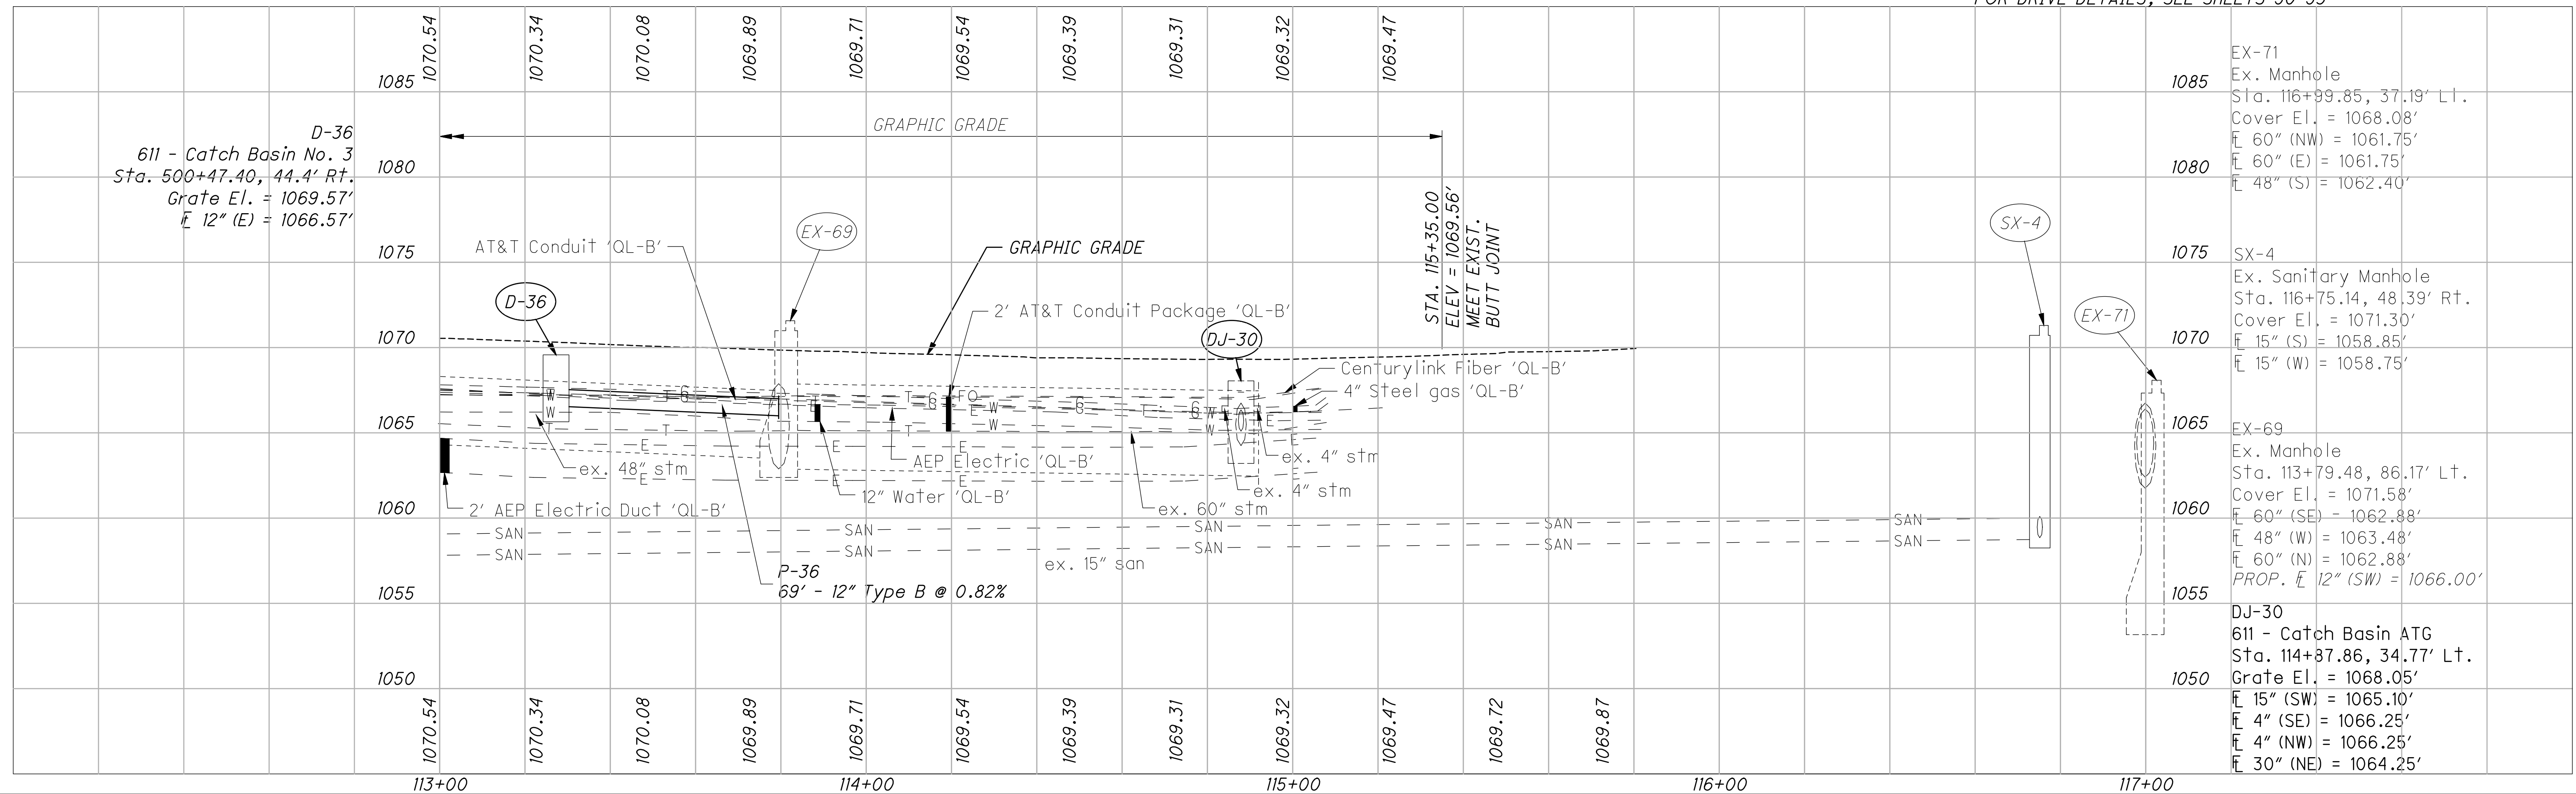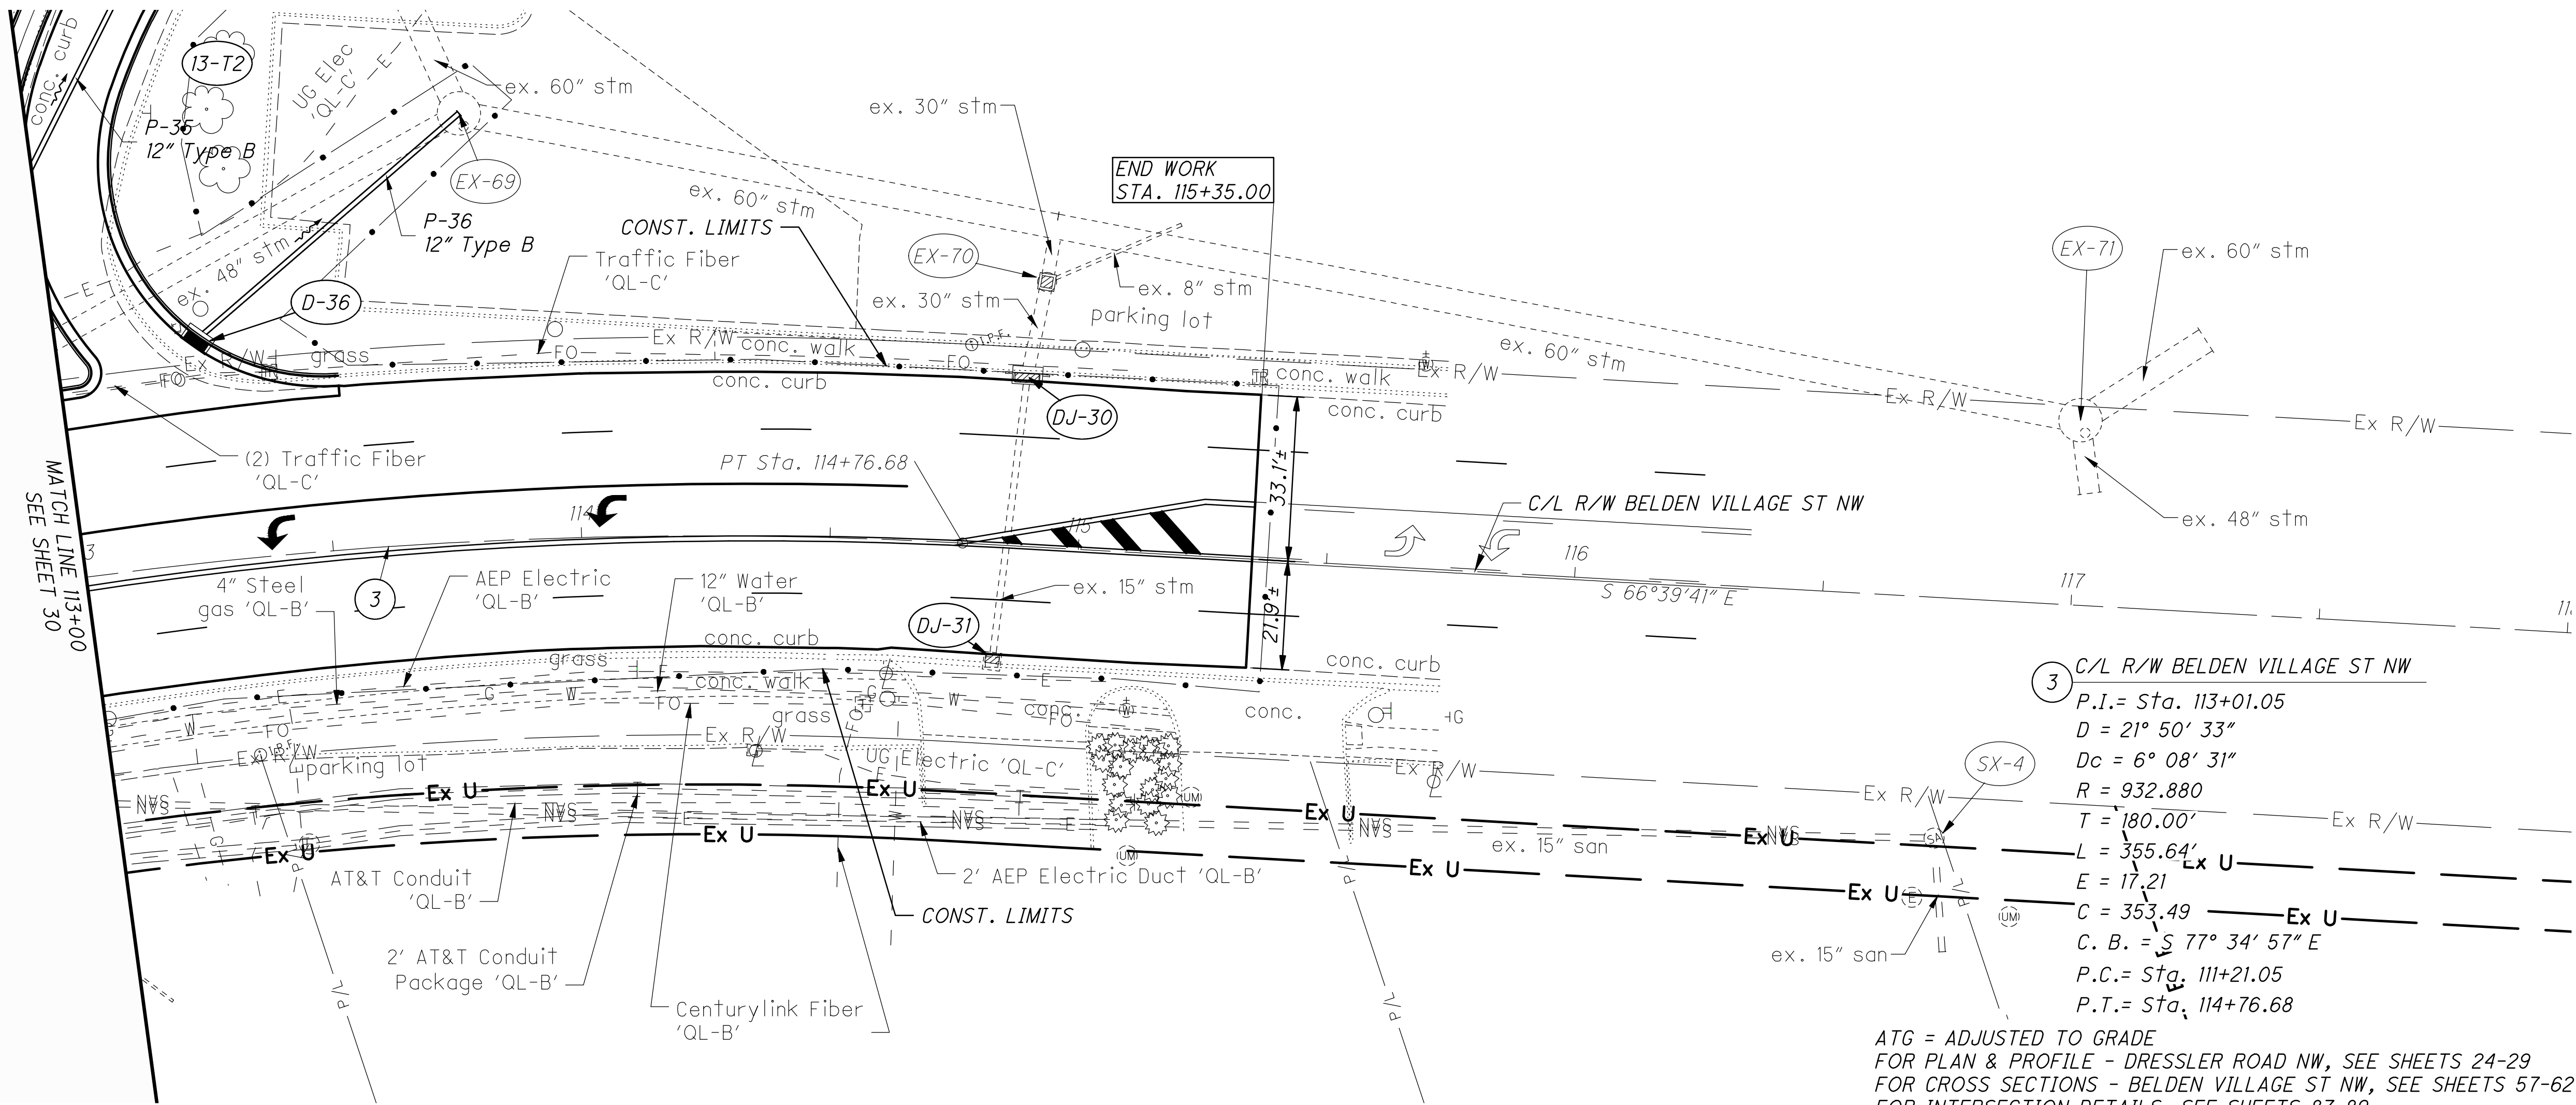


PLAN & PROFILE - BELDEN VILLAGE ST NW
STA. 113+00 TO END

DRESSLER ROAD



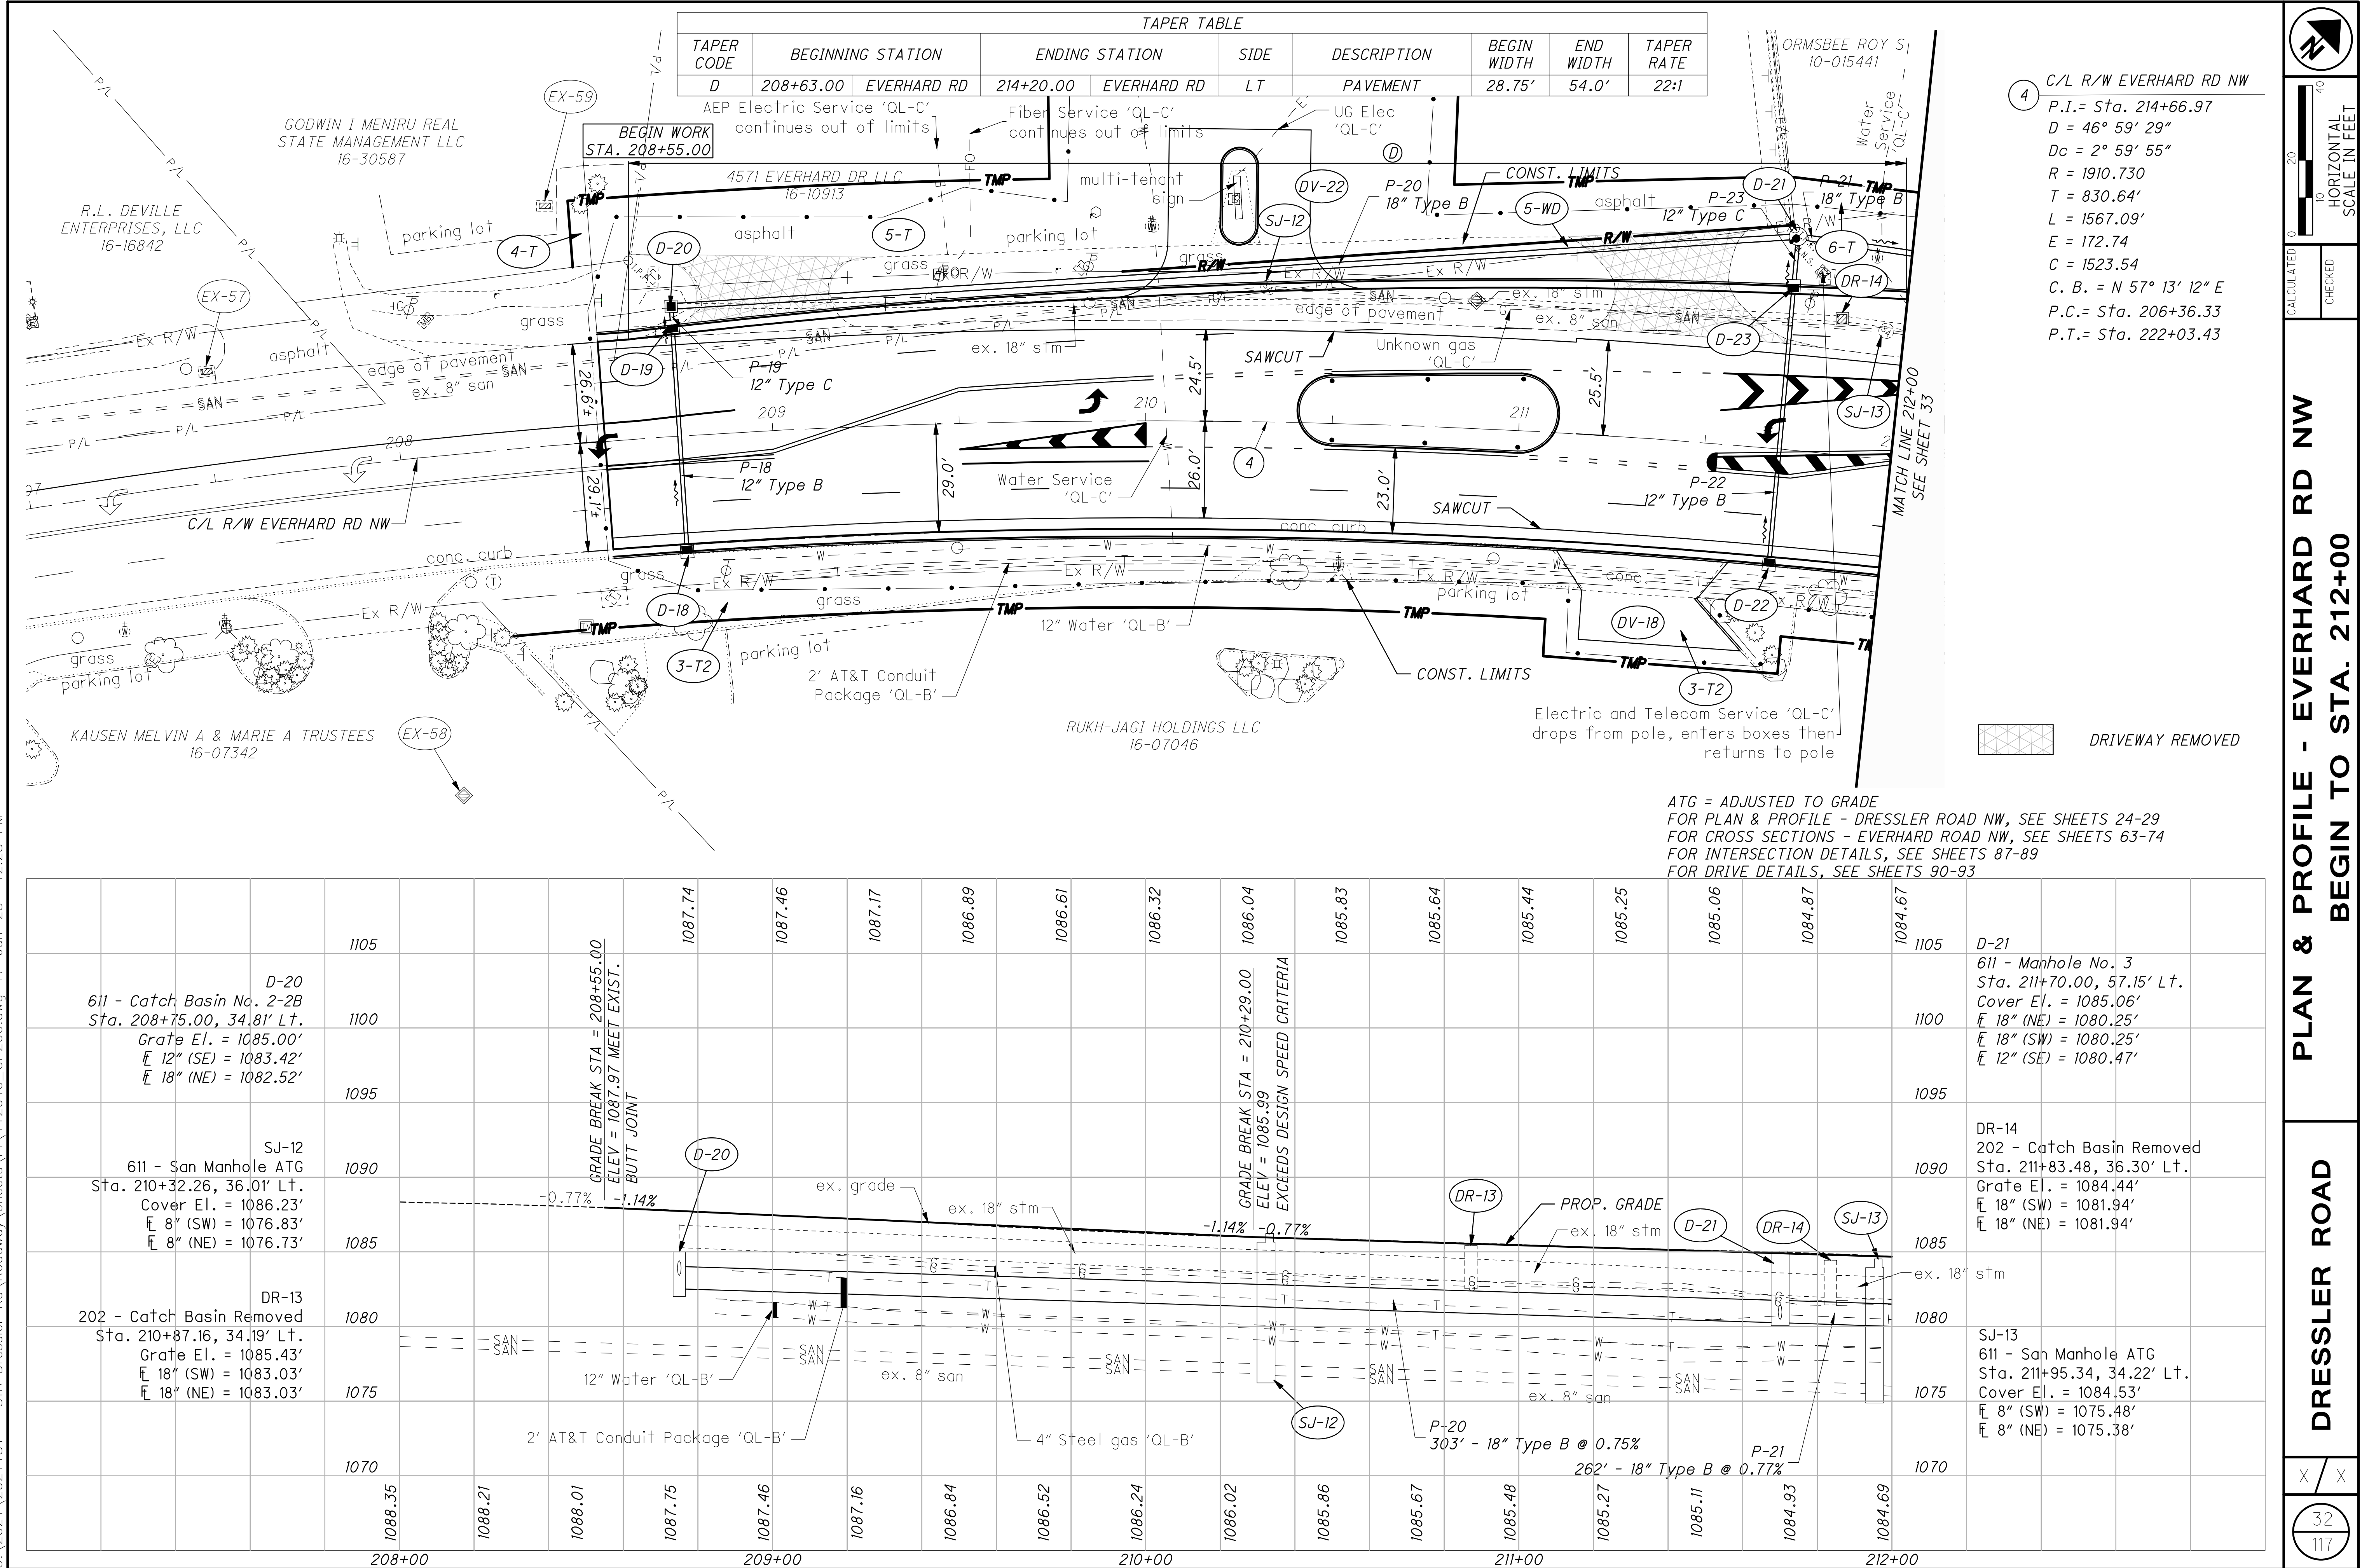


O:\2021\20211181 - STA Dressler Rd\Roadway\sheet\112040_GP200.dwg 17-Jan-23 12:29 PM

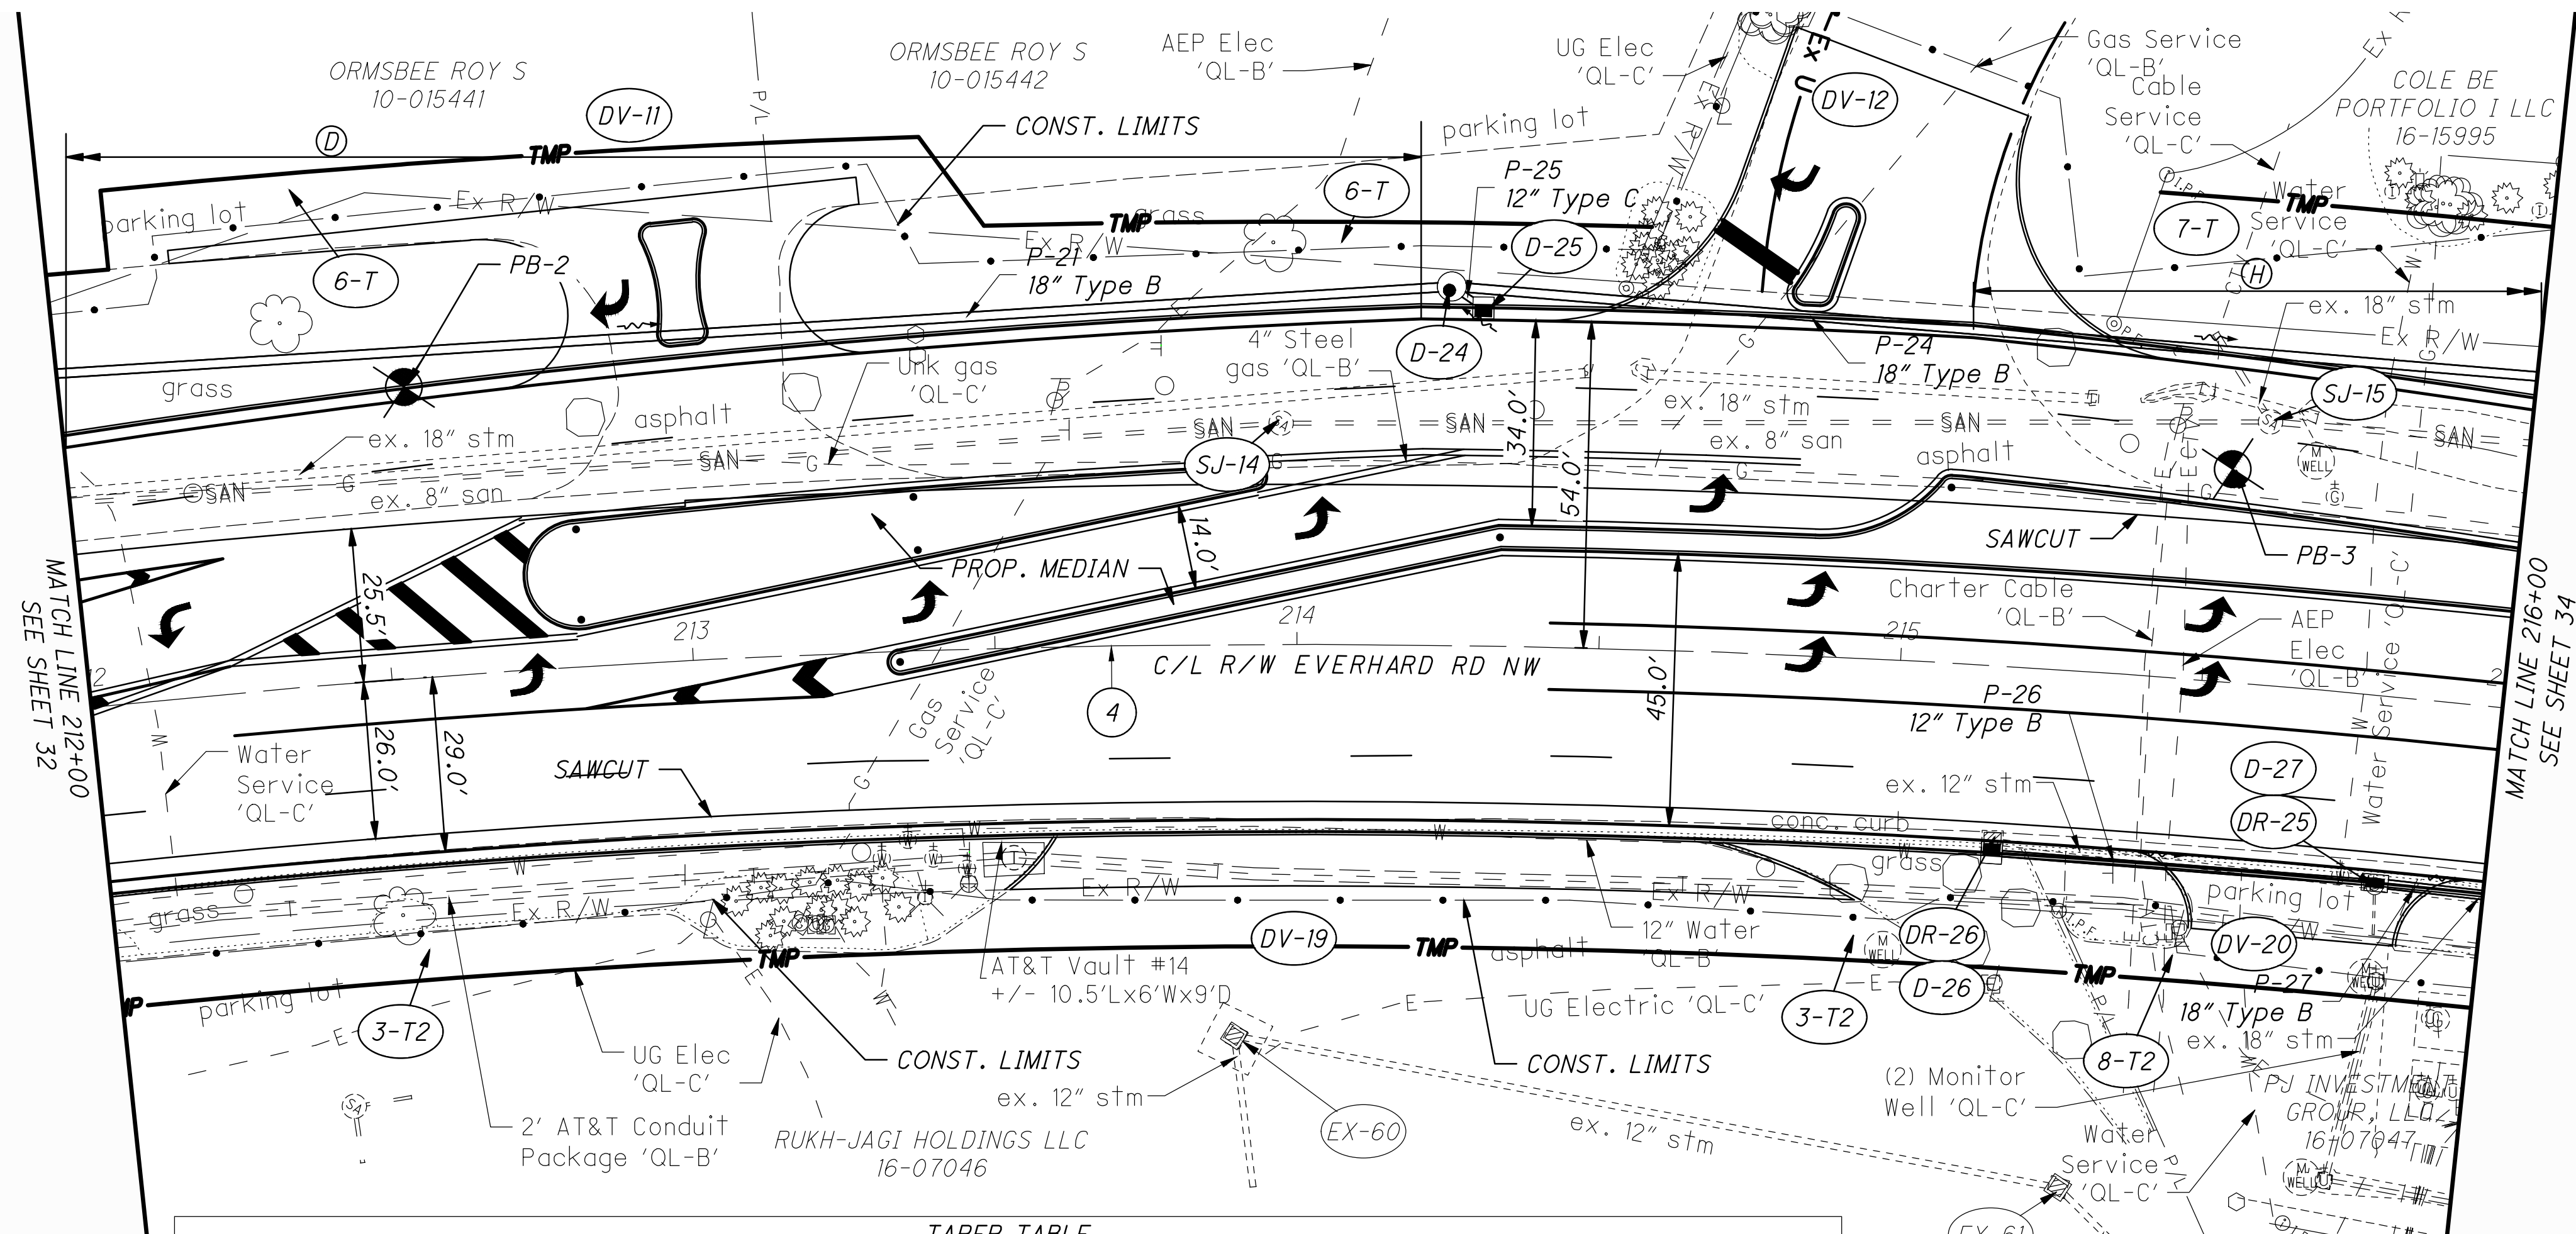

4 C/L R/W EVERHARD RD NW
P.I. = Sta. 214+66.97
D = 46° 59' 29"
Dc = 2° 59' 55"
R = 1910.730
T = 830.64'
L = 1567.09'
E = 172.74
C = 1523.54
C. B. = N 57° 13' 12" E
P.C. = Sta. 206+36.33
P.T. = Sta. 222+03.43


TAPER TABLE							
TAPER CODE	BEGINNING STATION		ENDING STATION		SIDE	DESCRIPTION	TAPER RATE
D	208+50.00	EVERHARD RD	214+20.00	EVERHARD RD	LT	PAVEMENT	26.8'
H	215+09.00	EVERHARD RD	217+34.00	EVERHARD RD	LT	PAVEMENT	54.0'

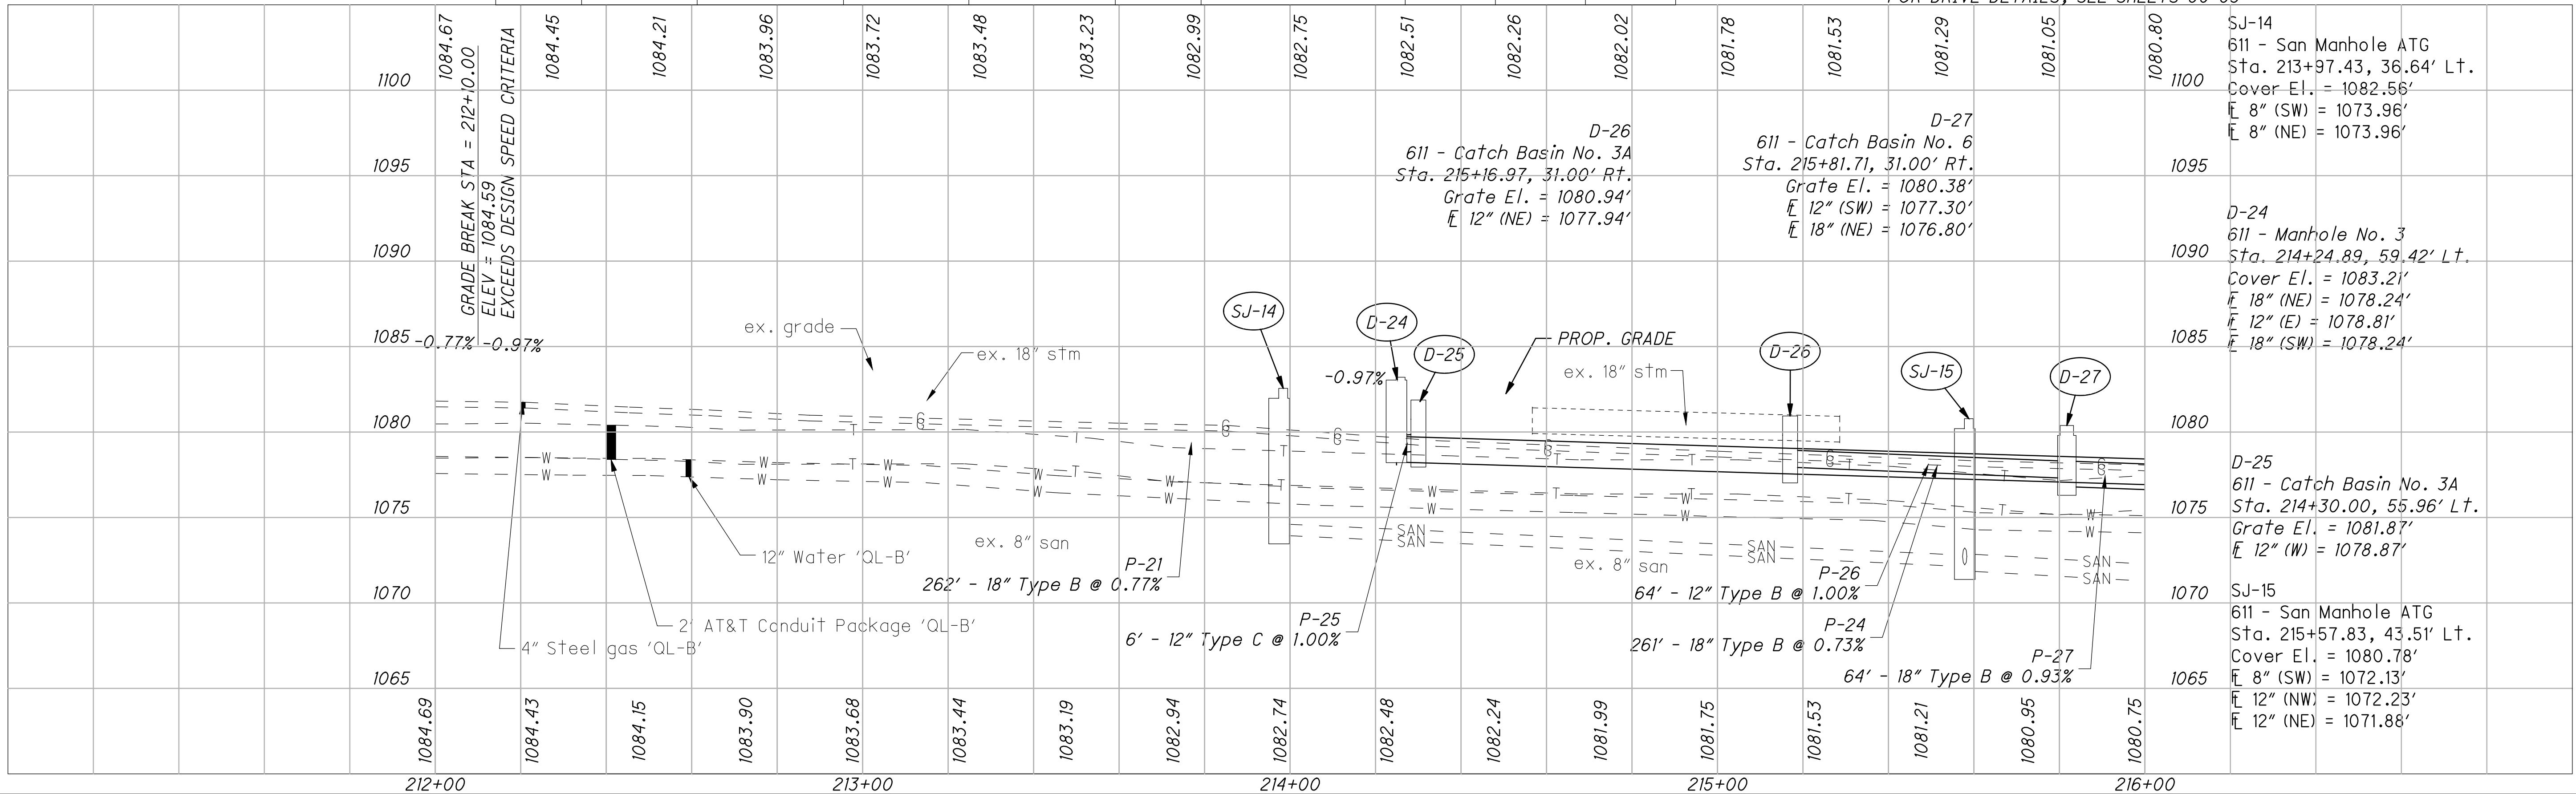

O:\2021\2021181 - STA Dressler Rd\Roadway\sheets\112040_GP200.dwg, 17-Jan-23, 12:29 PM


-  PARKING LOT REPAIR
-  PROP SIDEWALK
-  DRIVEWAY REMOVED

Approximate Underground Fuel Storage Tanks 'QL-C'

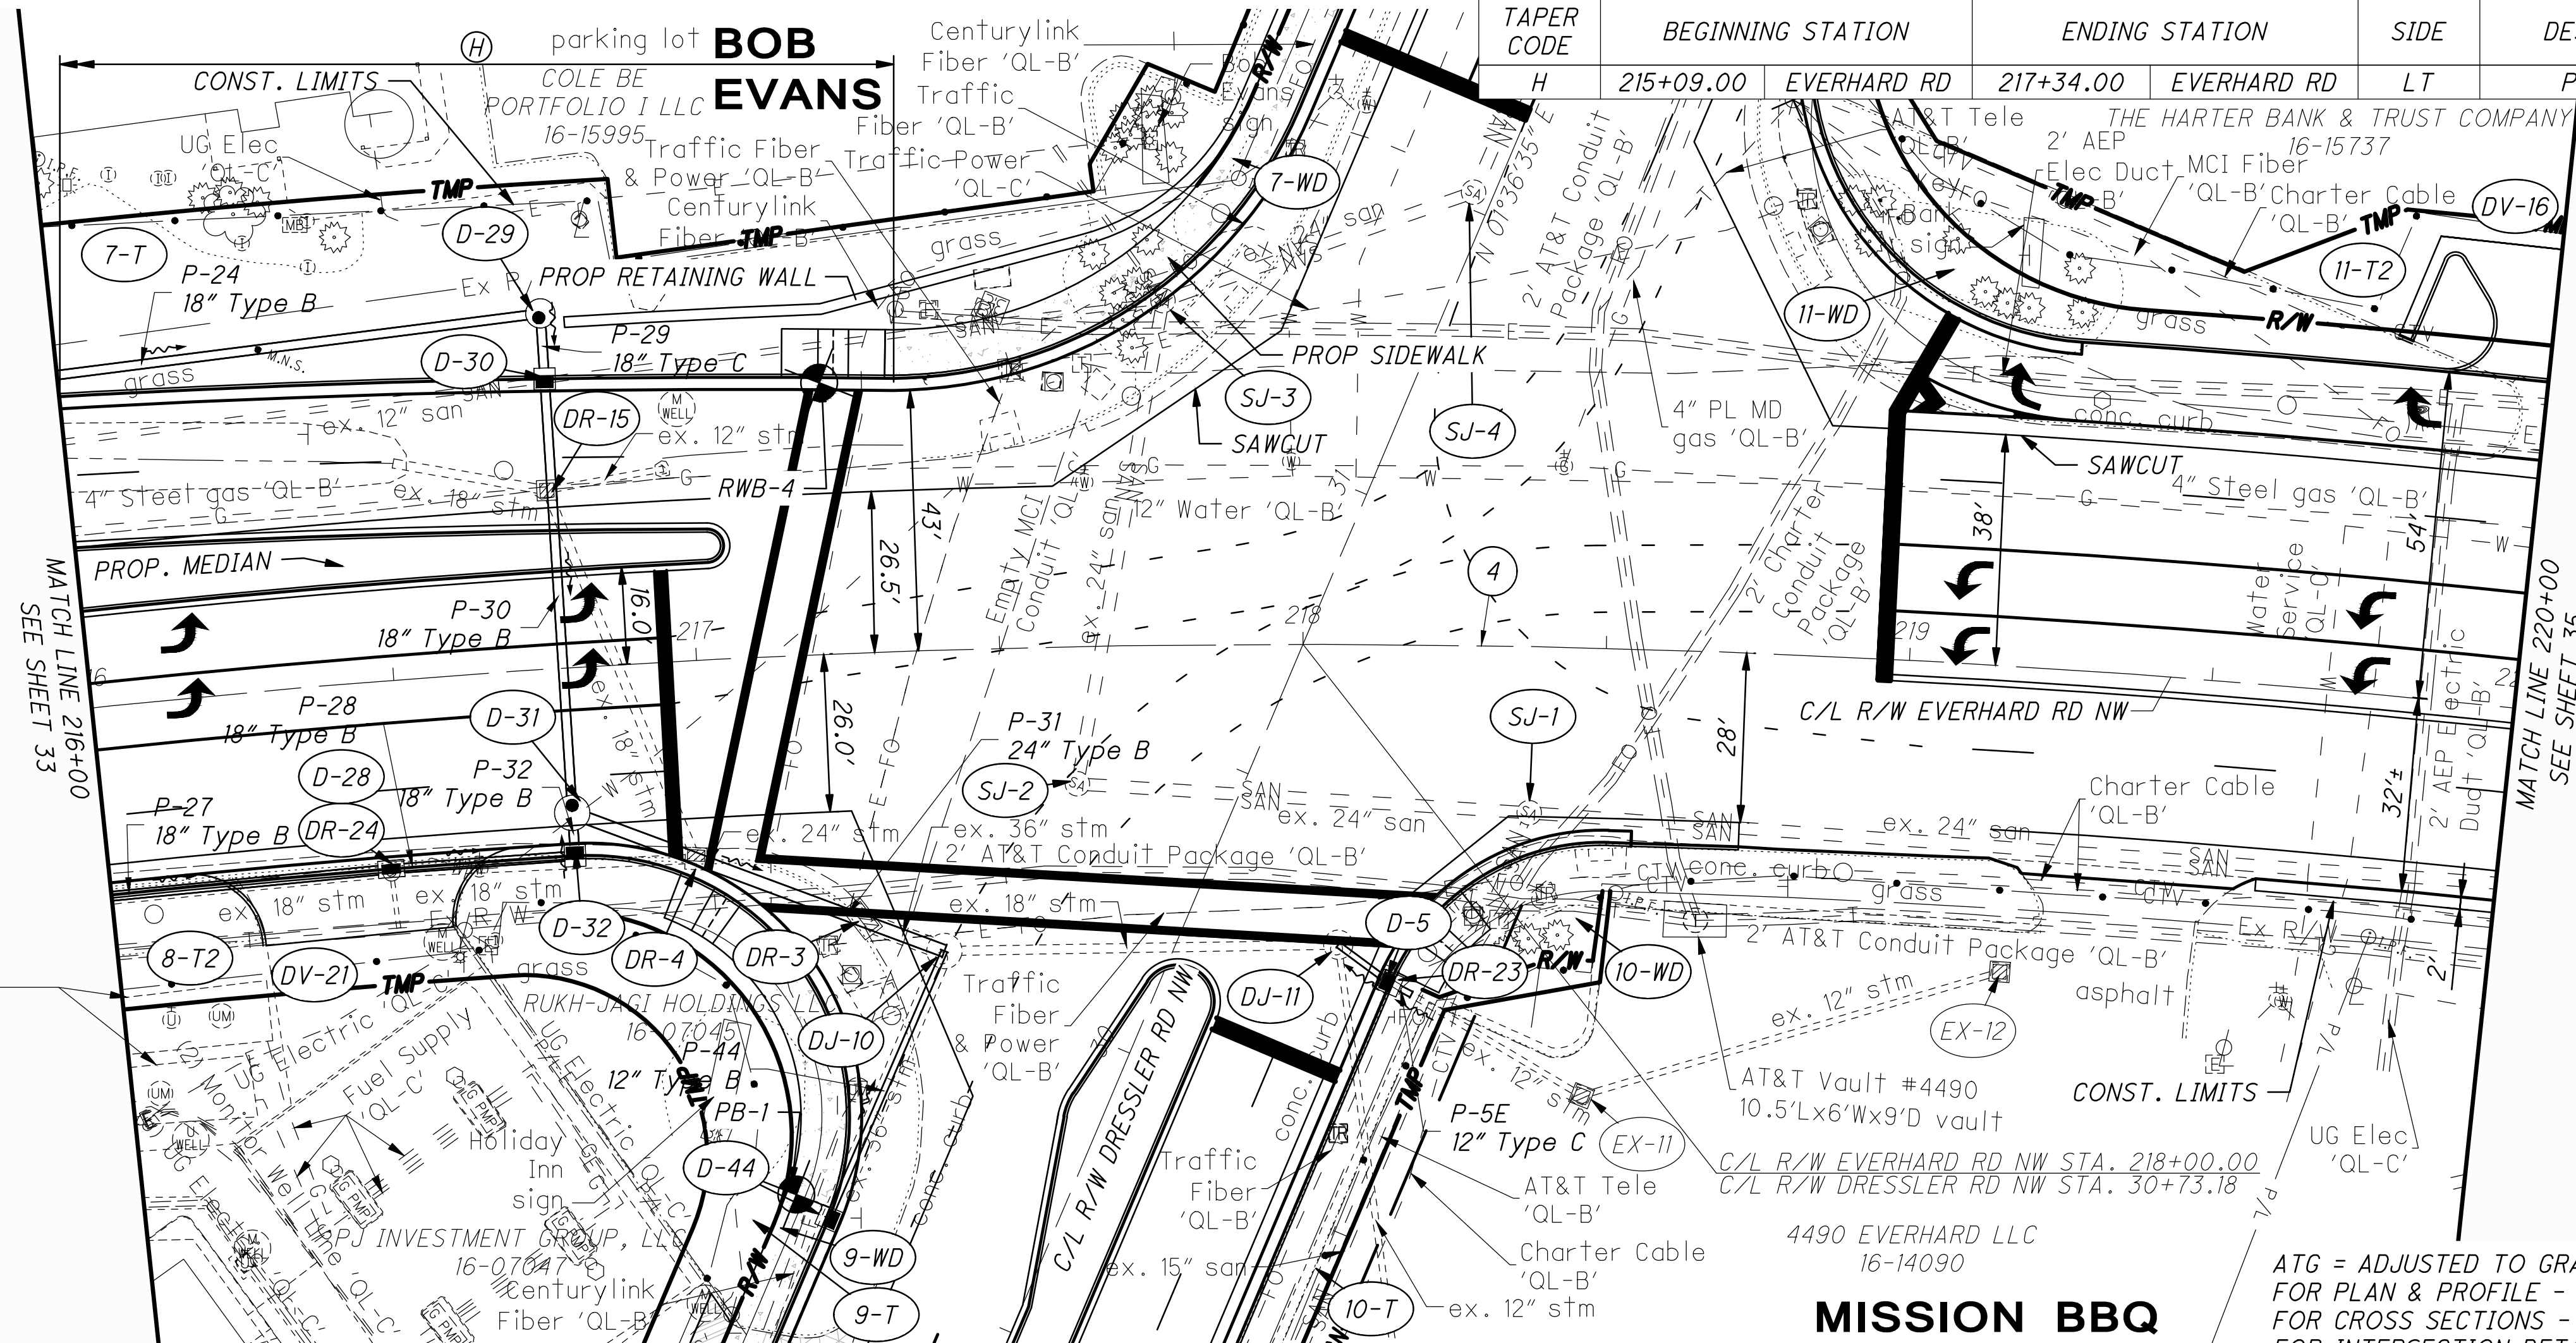

- 4 C/L R/W EVERHARD RD NW
P.I. = Sta. 214+66.97
D = 46° 59' 29"
Dc = 2° 59' 55"
R = 1910.730
T = 830.64'
L = 1567.09'
E = 172.74
C = 1523.54
C. B. = N 57° 13' 12" E
P.C. = Sta. 206+36.33
P.T. = Sta. 222+03.43


ATG = ADJUSTED TO GRADE
FOR PLAN & PROFILE - DRESSLER ROAD NW, SEE SHEETS 24-29
FOR CROSS SECTIONS - EVERHARD ROAD NW, SEE SHEETS 63-74
FOR INTERSECTION DETAILS, SEE SHEETS 87-89
FOR DRIVE DETAILS, SEE SHEETS 90-93

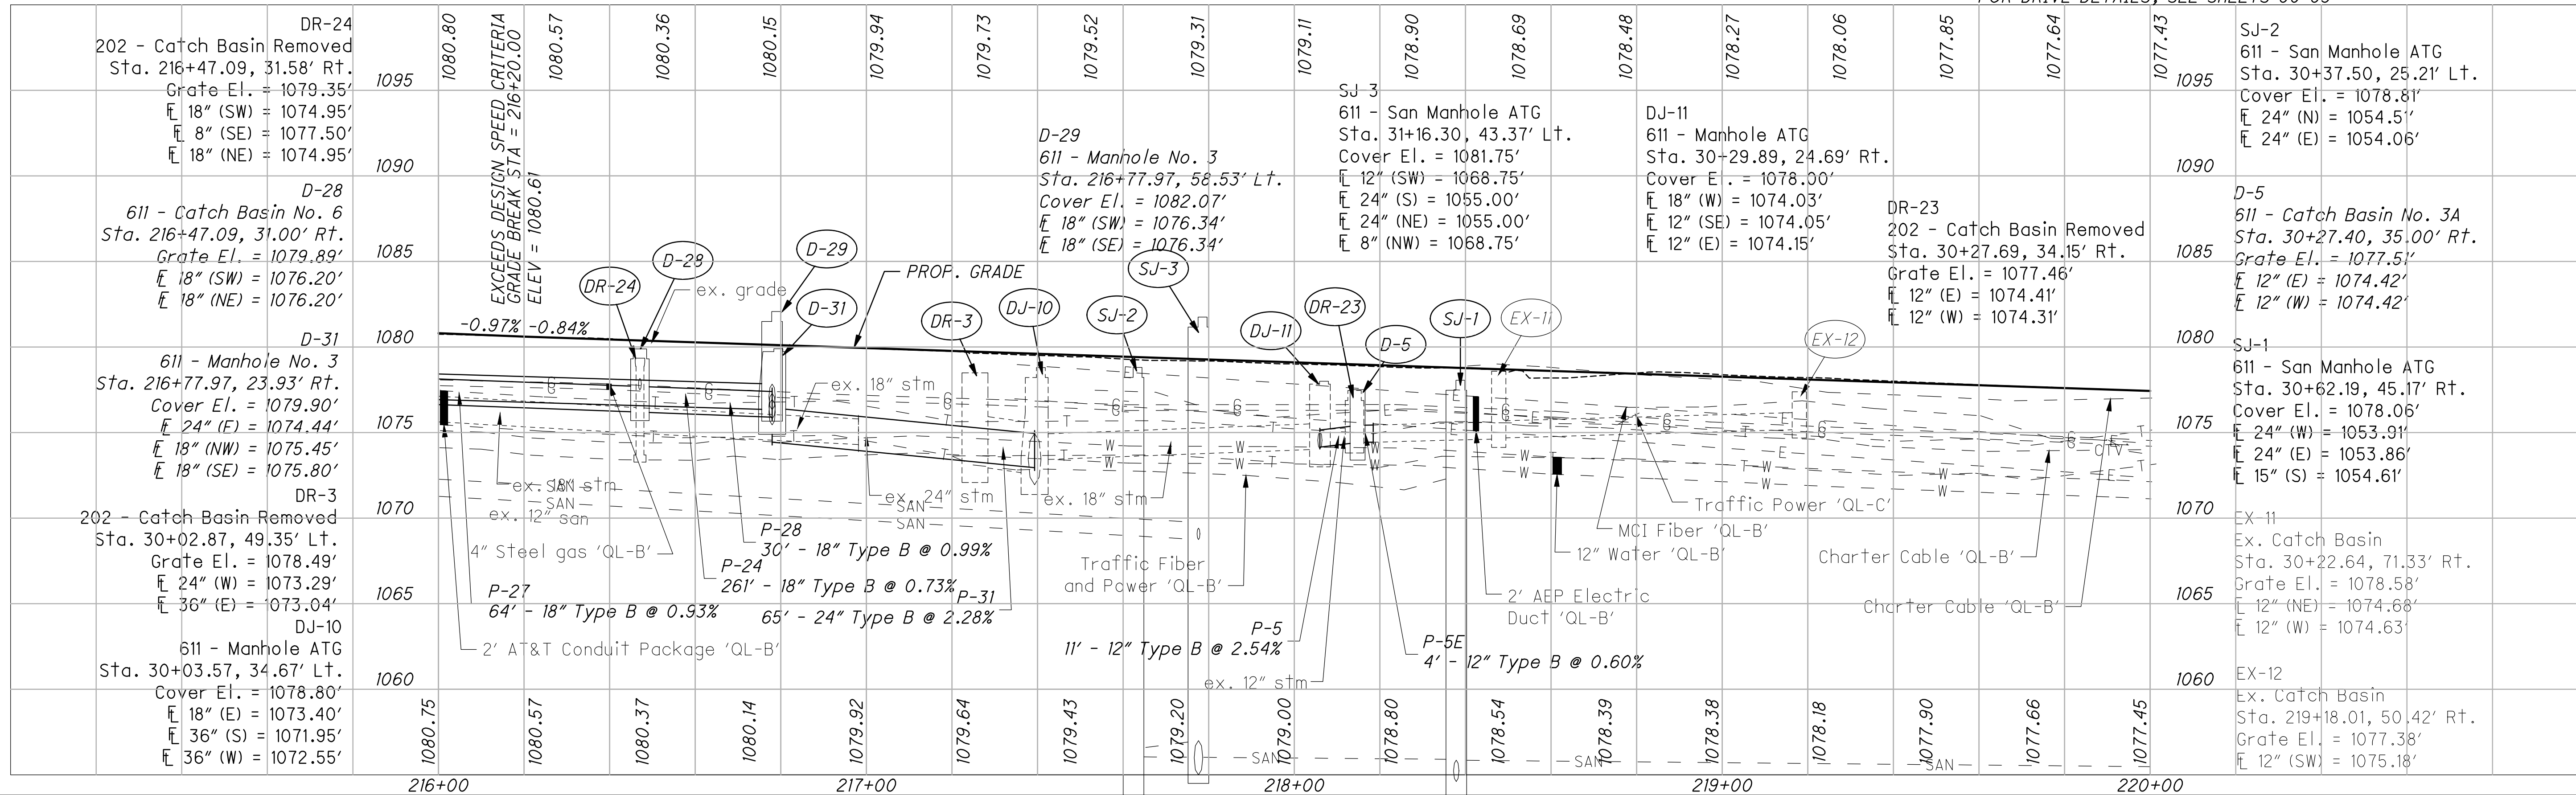

PLAN & PROFILE - EVERHARD RD NW
STA. 216+00 TO STA. 220+00

DRESSLER ROAD


O:\2021\20211181 - STA Dressler Rd\Roadway\sheets\112040_GP200.dwg 17-Jan-23 12:29 PM

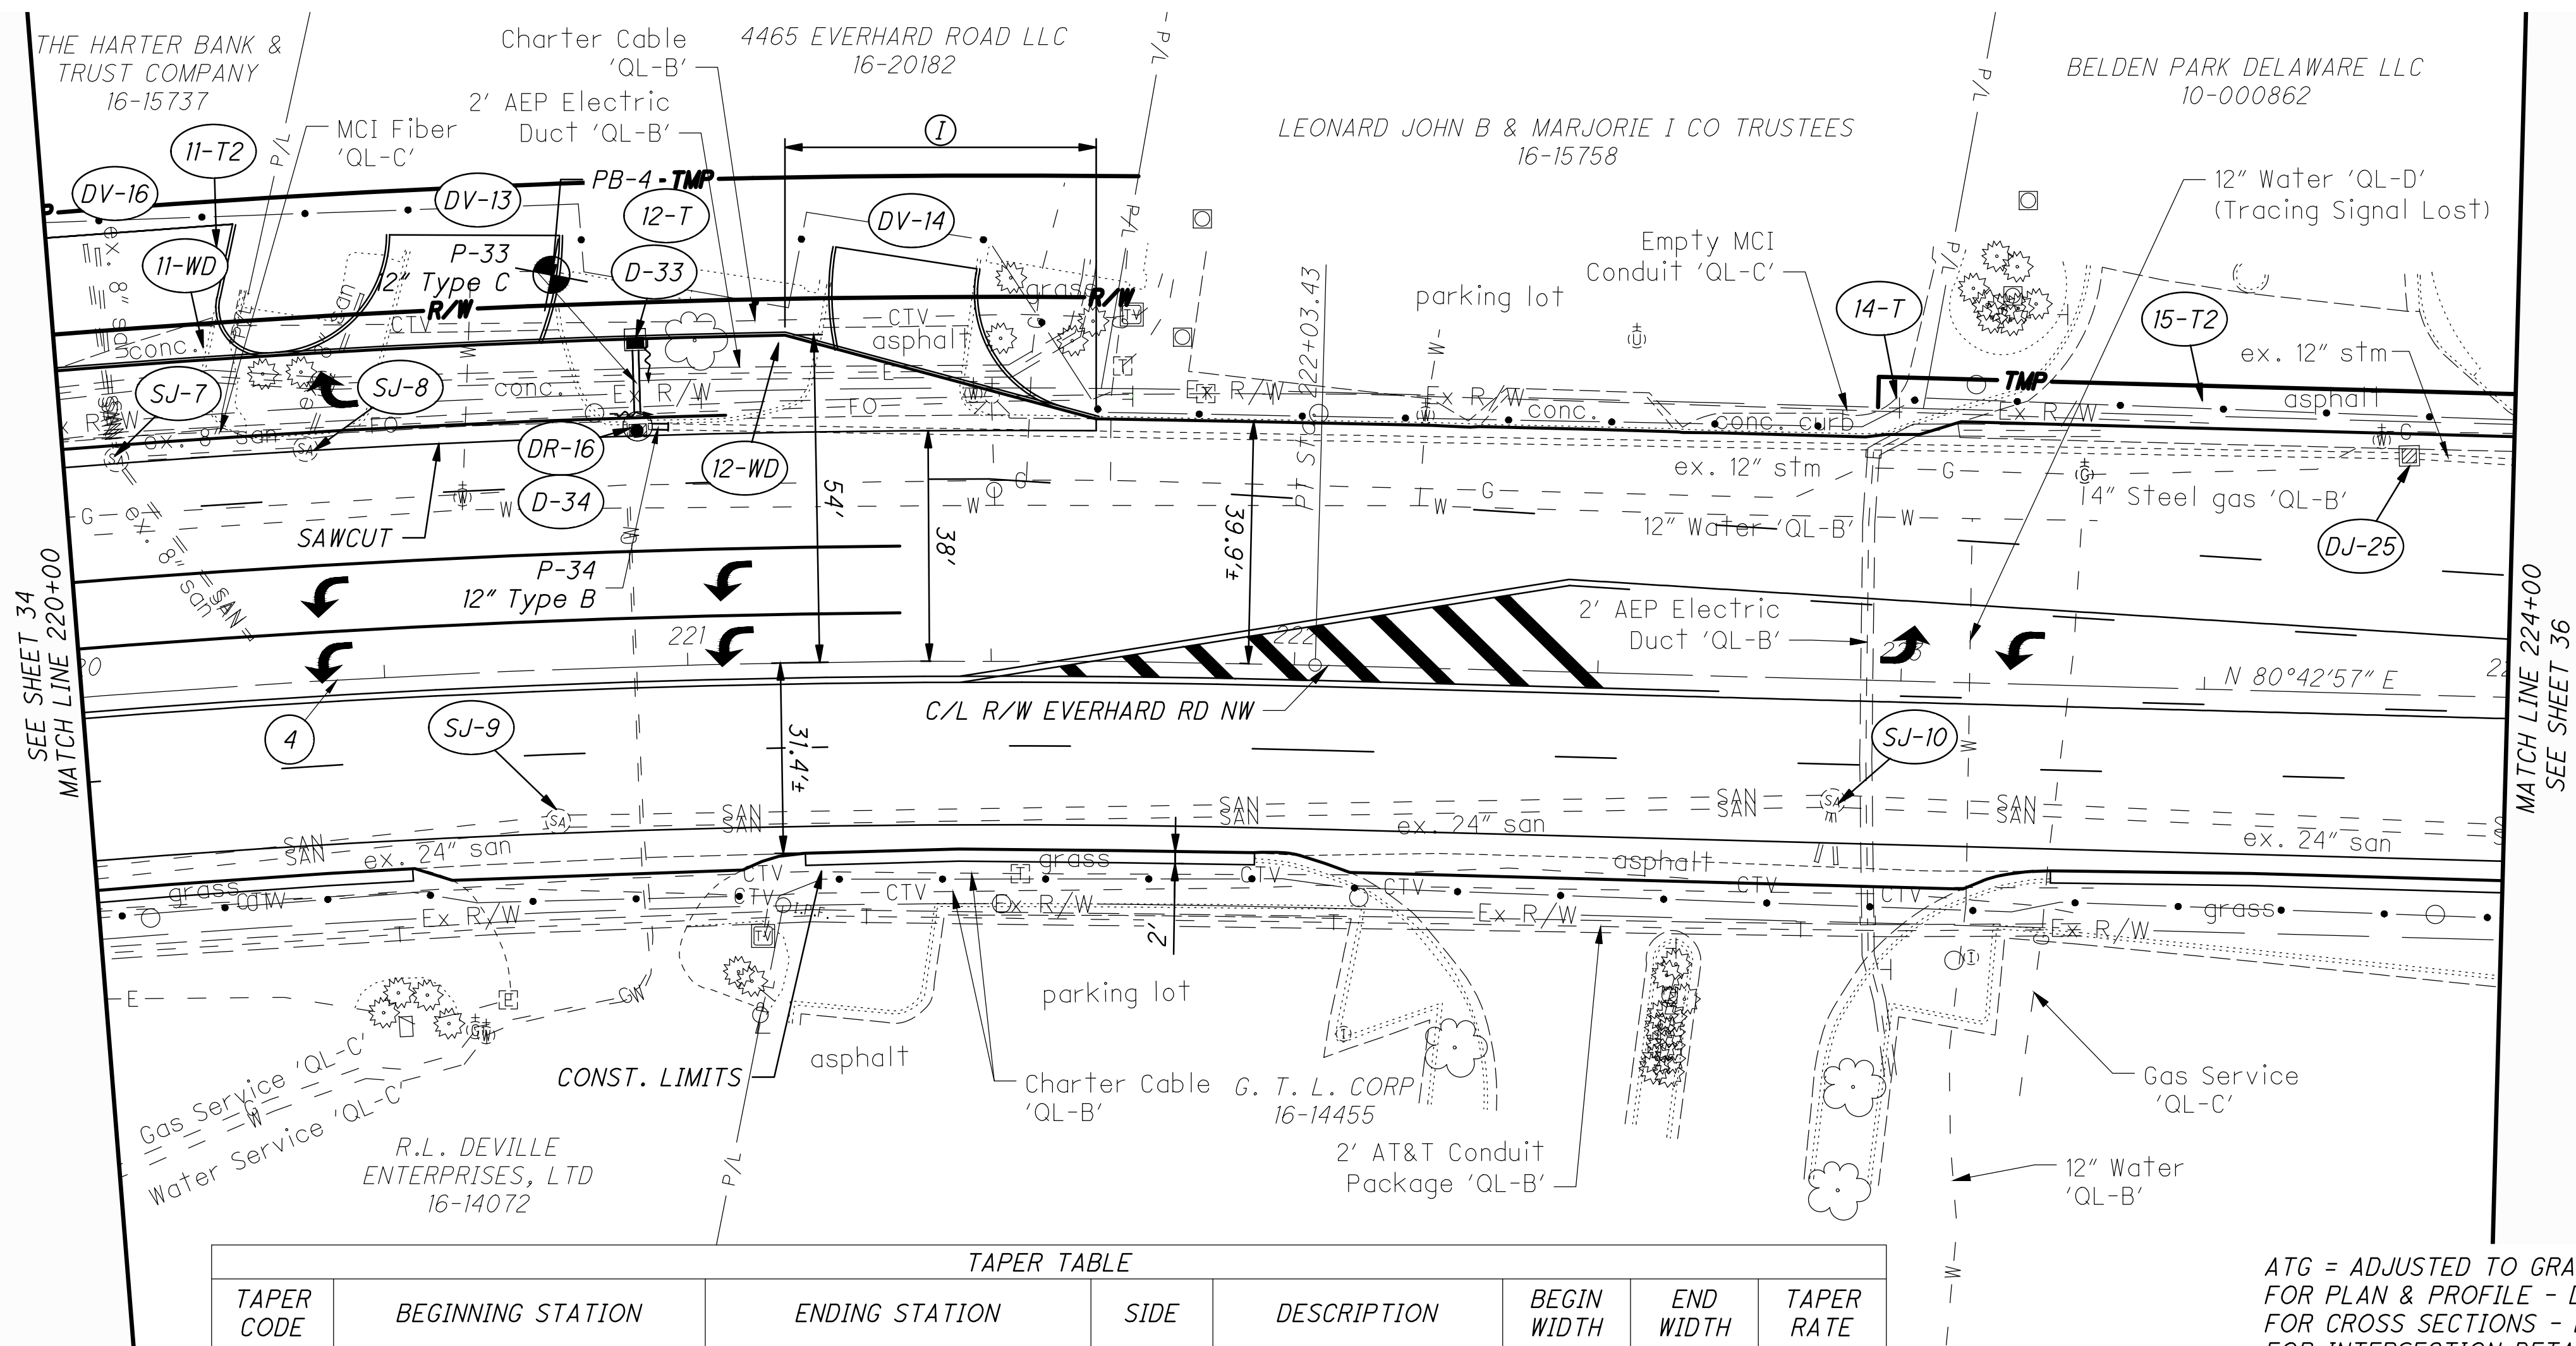

4 C/L R/W EVERHARD RD NW
P.I.= Sta. 214+66.97
D = 46° 59' 29"
Dc = 2° 59' 55"
R = 1910.730
T = 830.64'
L = 1567.09'
E = 172.74
C = 1523.54
C. B. = N 57° 13' 12" E
P.C.= Sta. 206+36.33
P.T.= Sta. 222+03.43

TAPER TABLE								
TAPER CODE	BEGINNING STATION		ENDING STATION		SIDE	DESCRIPTION	BEGIN WIDTH	END WIDTH
I	221+17.00	EVERHARD RD	221+67.00	EVERHARD RD	LT	PAVEMENT	54.0'	40.0'

ATG = ADJUSTED TO GRADE
FOR PLAN & PROFILE - DRESSLER ROAD NW, SEE SHEETS 24-29
FOR CROSS SECTIONS - EVERHARD ROAD NW, SEE SHEETS 63-74
FOR INTERSECTION DETAILS, SEE SHEETS 87-89
FOR DRIVE DETAILS, SEE SHEETS 90-93

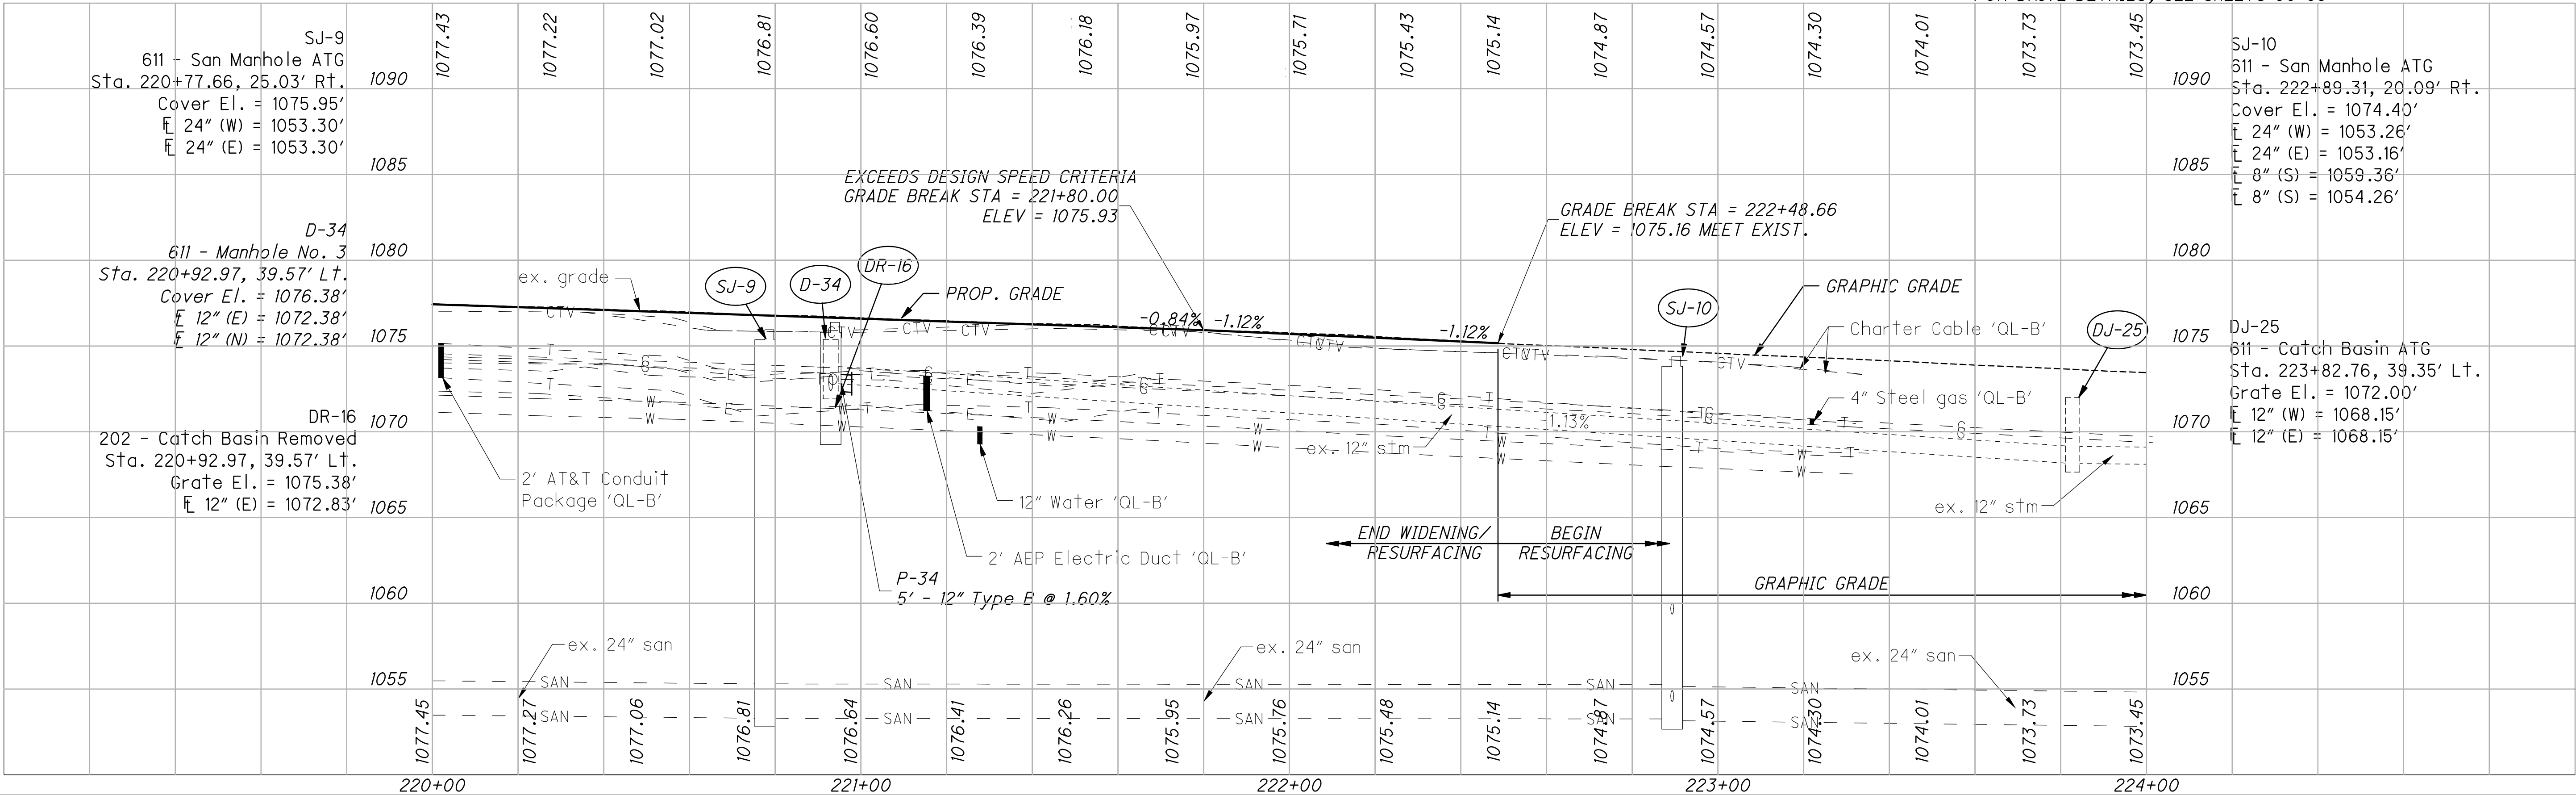

PLAN & PROFILE - EVERHARD RD NW
STA. 220+00 TO STA. 224+00

DRESSLER ROAD

