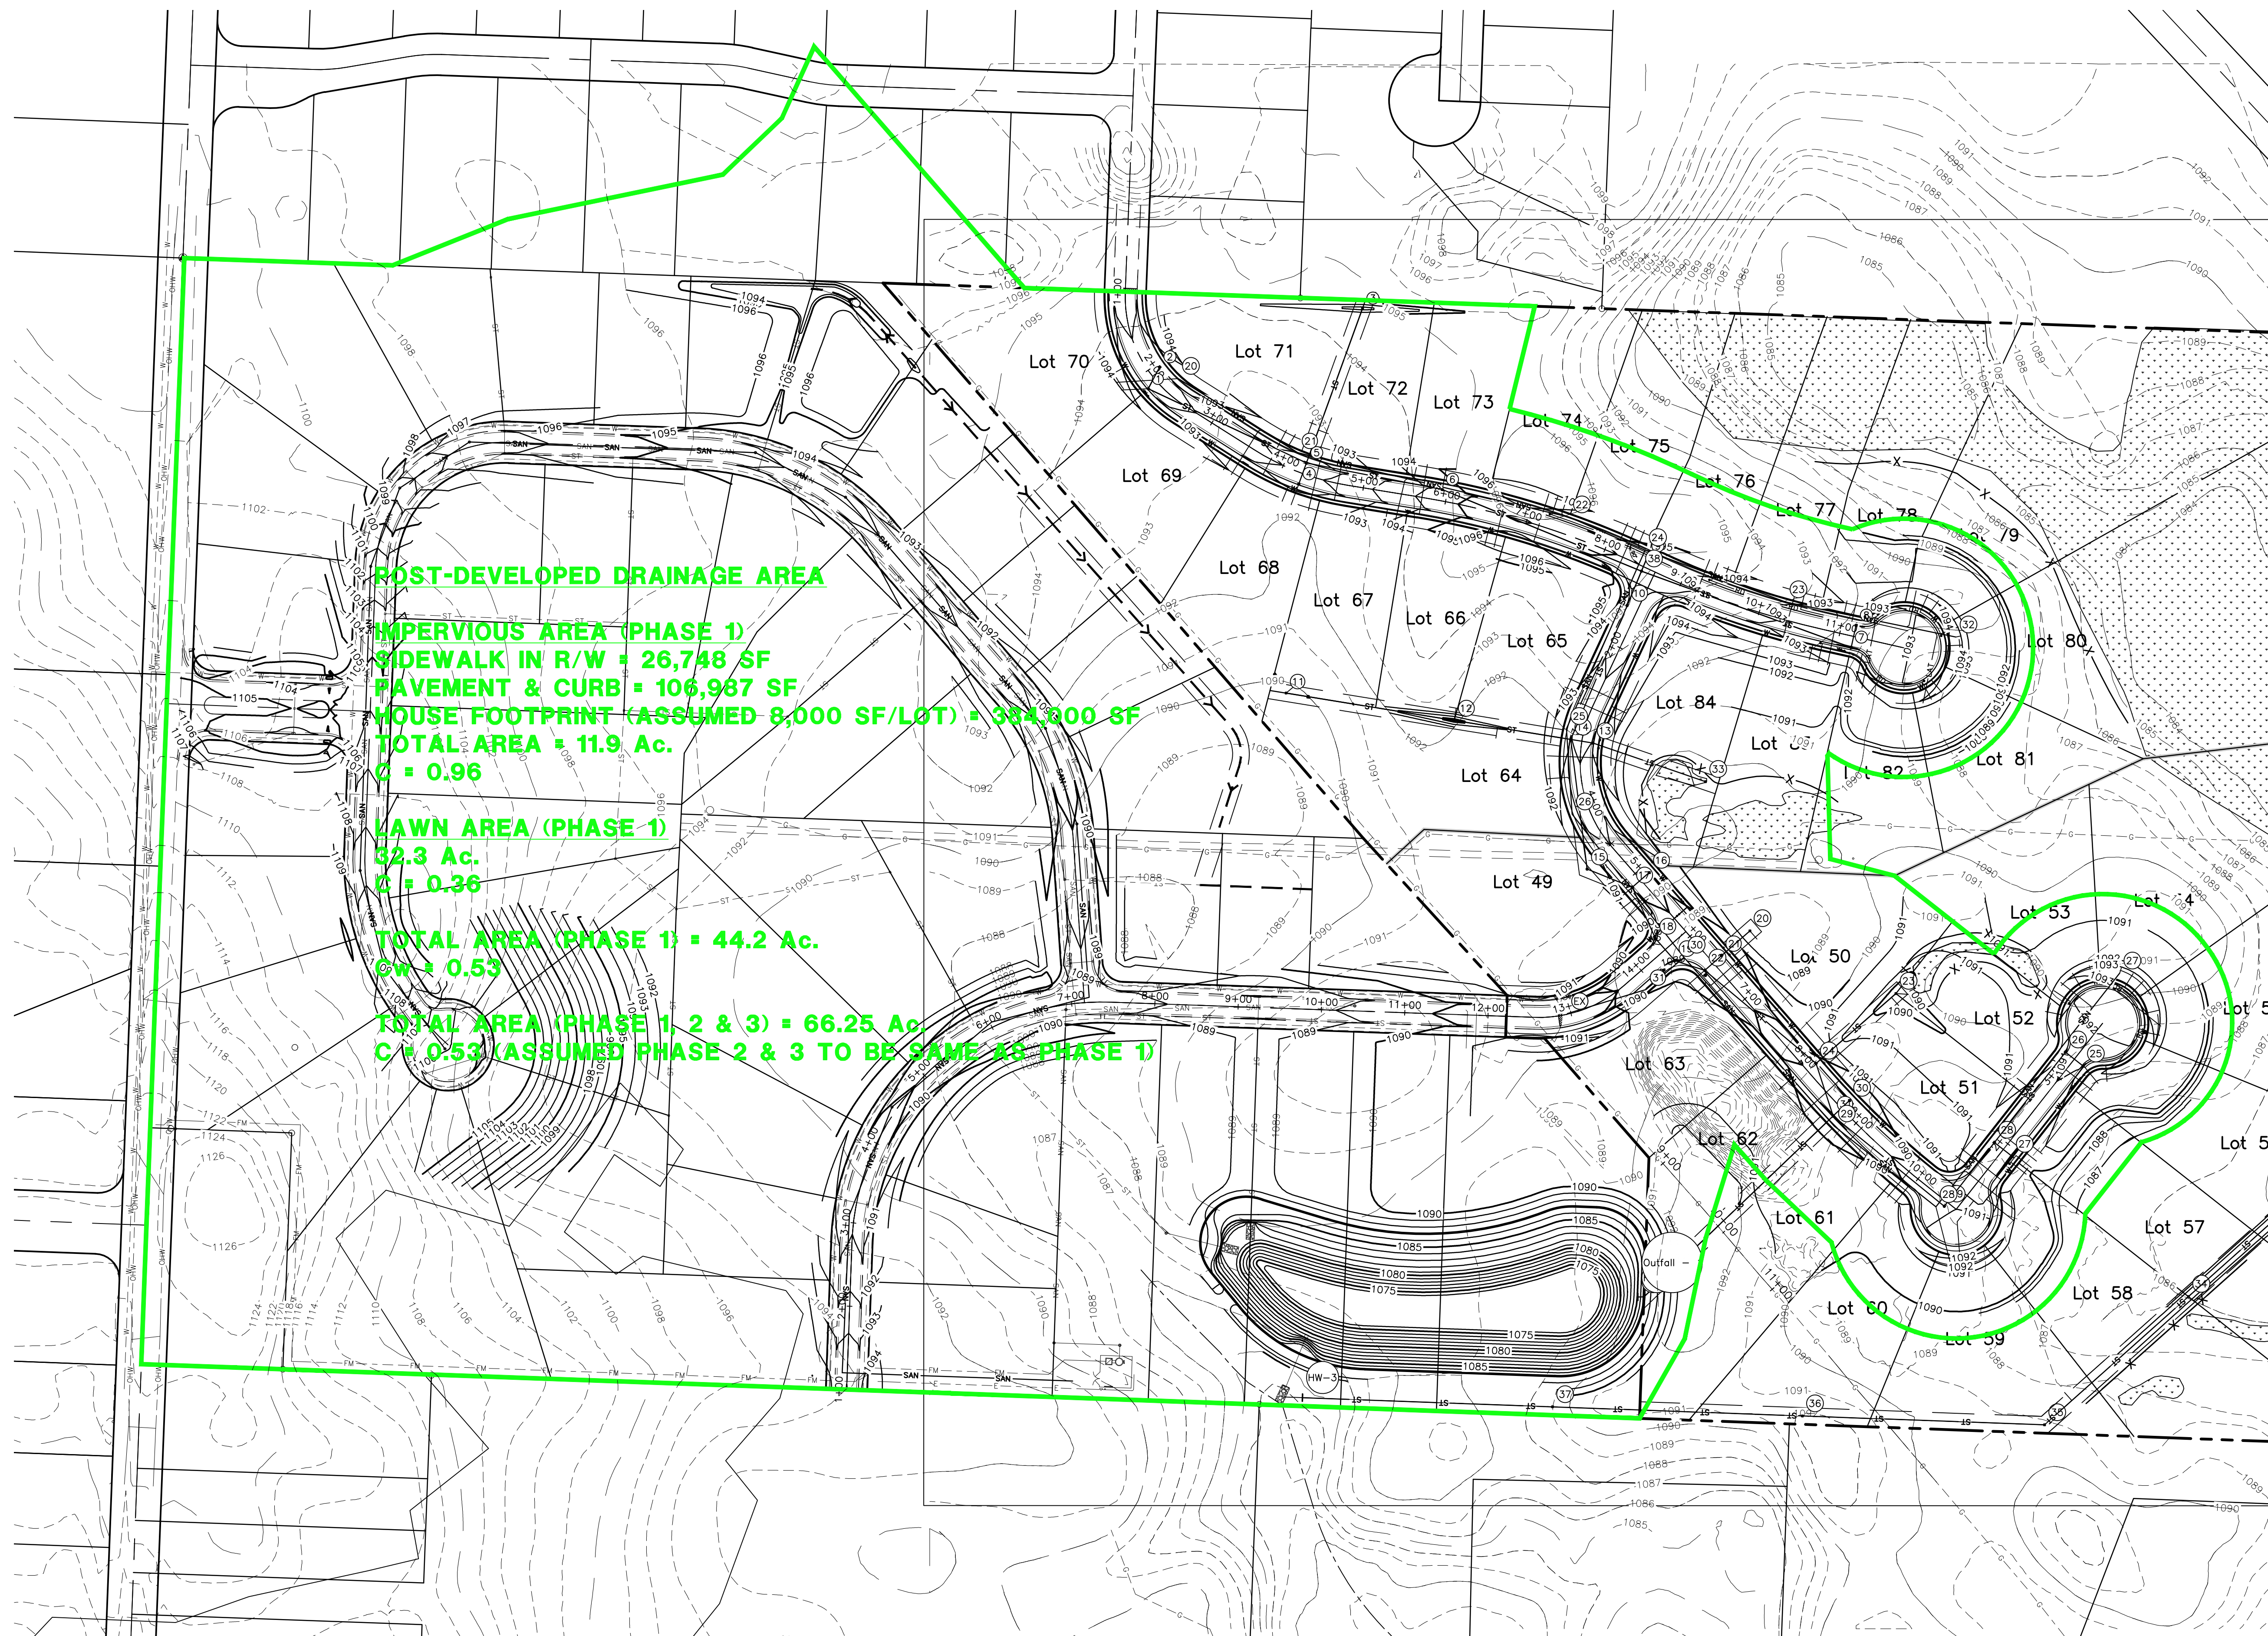


SCALE: 1" = 100'

BERKSHIRE FARMS
7200 LUTZ AVE. N.W.
JACKSON, OHIO

POST-DEVELOPED DRAINAGE MAP

DRAWN BY:
T.G.W.

DATE:
/19/2019

PROJECT NO.
46037B

DRAWING NO.