
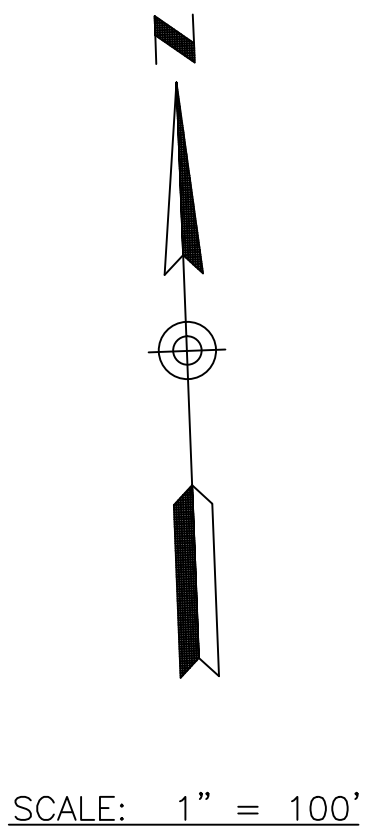


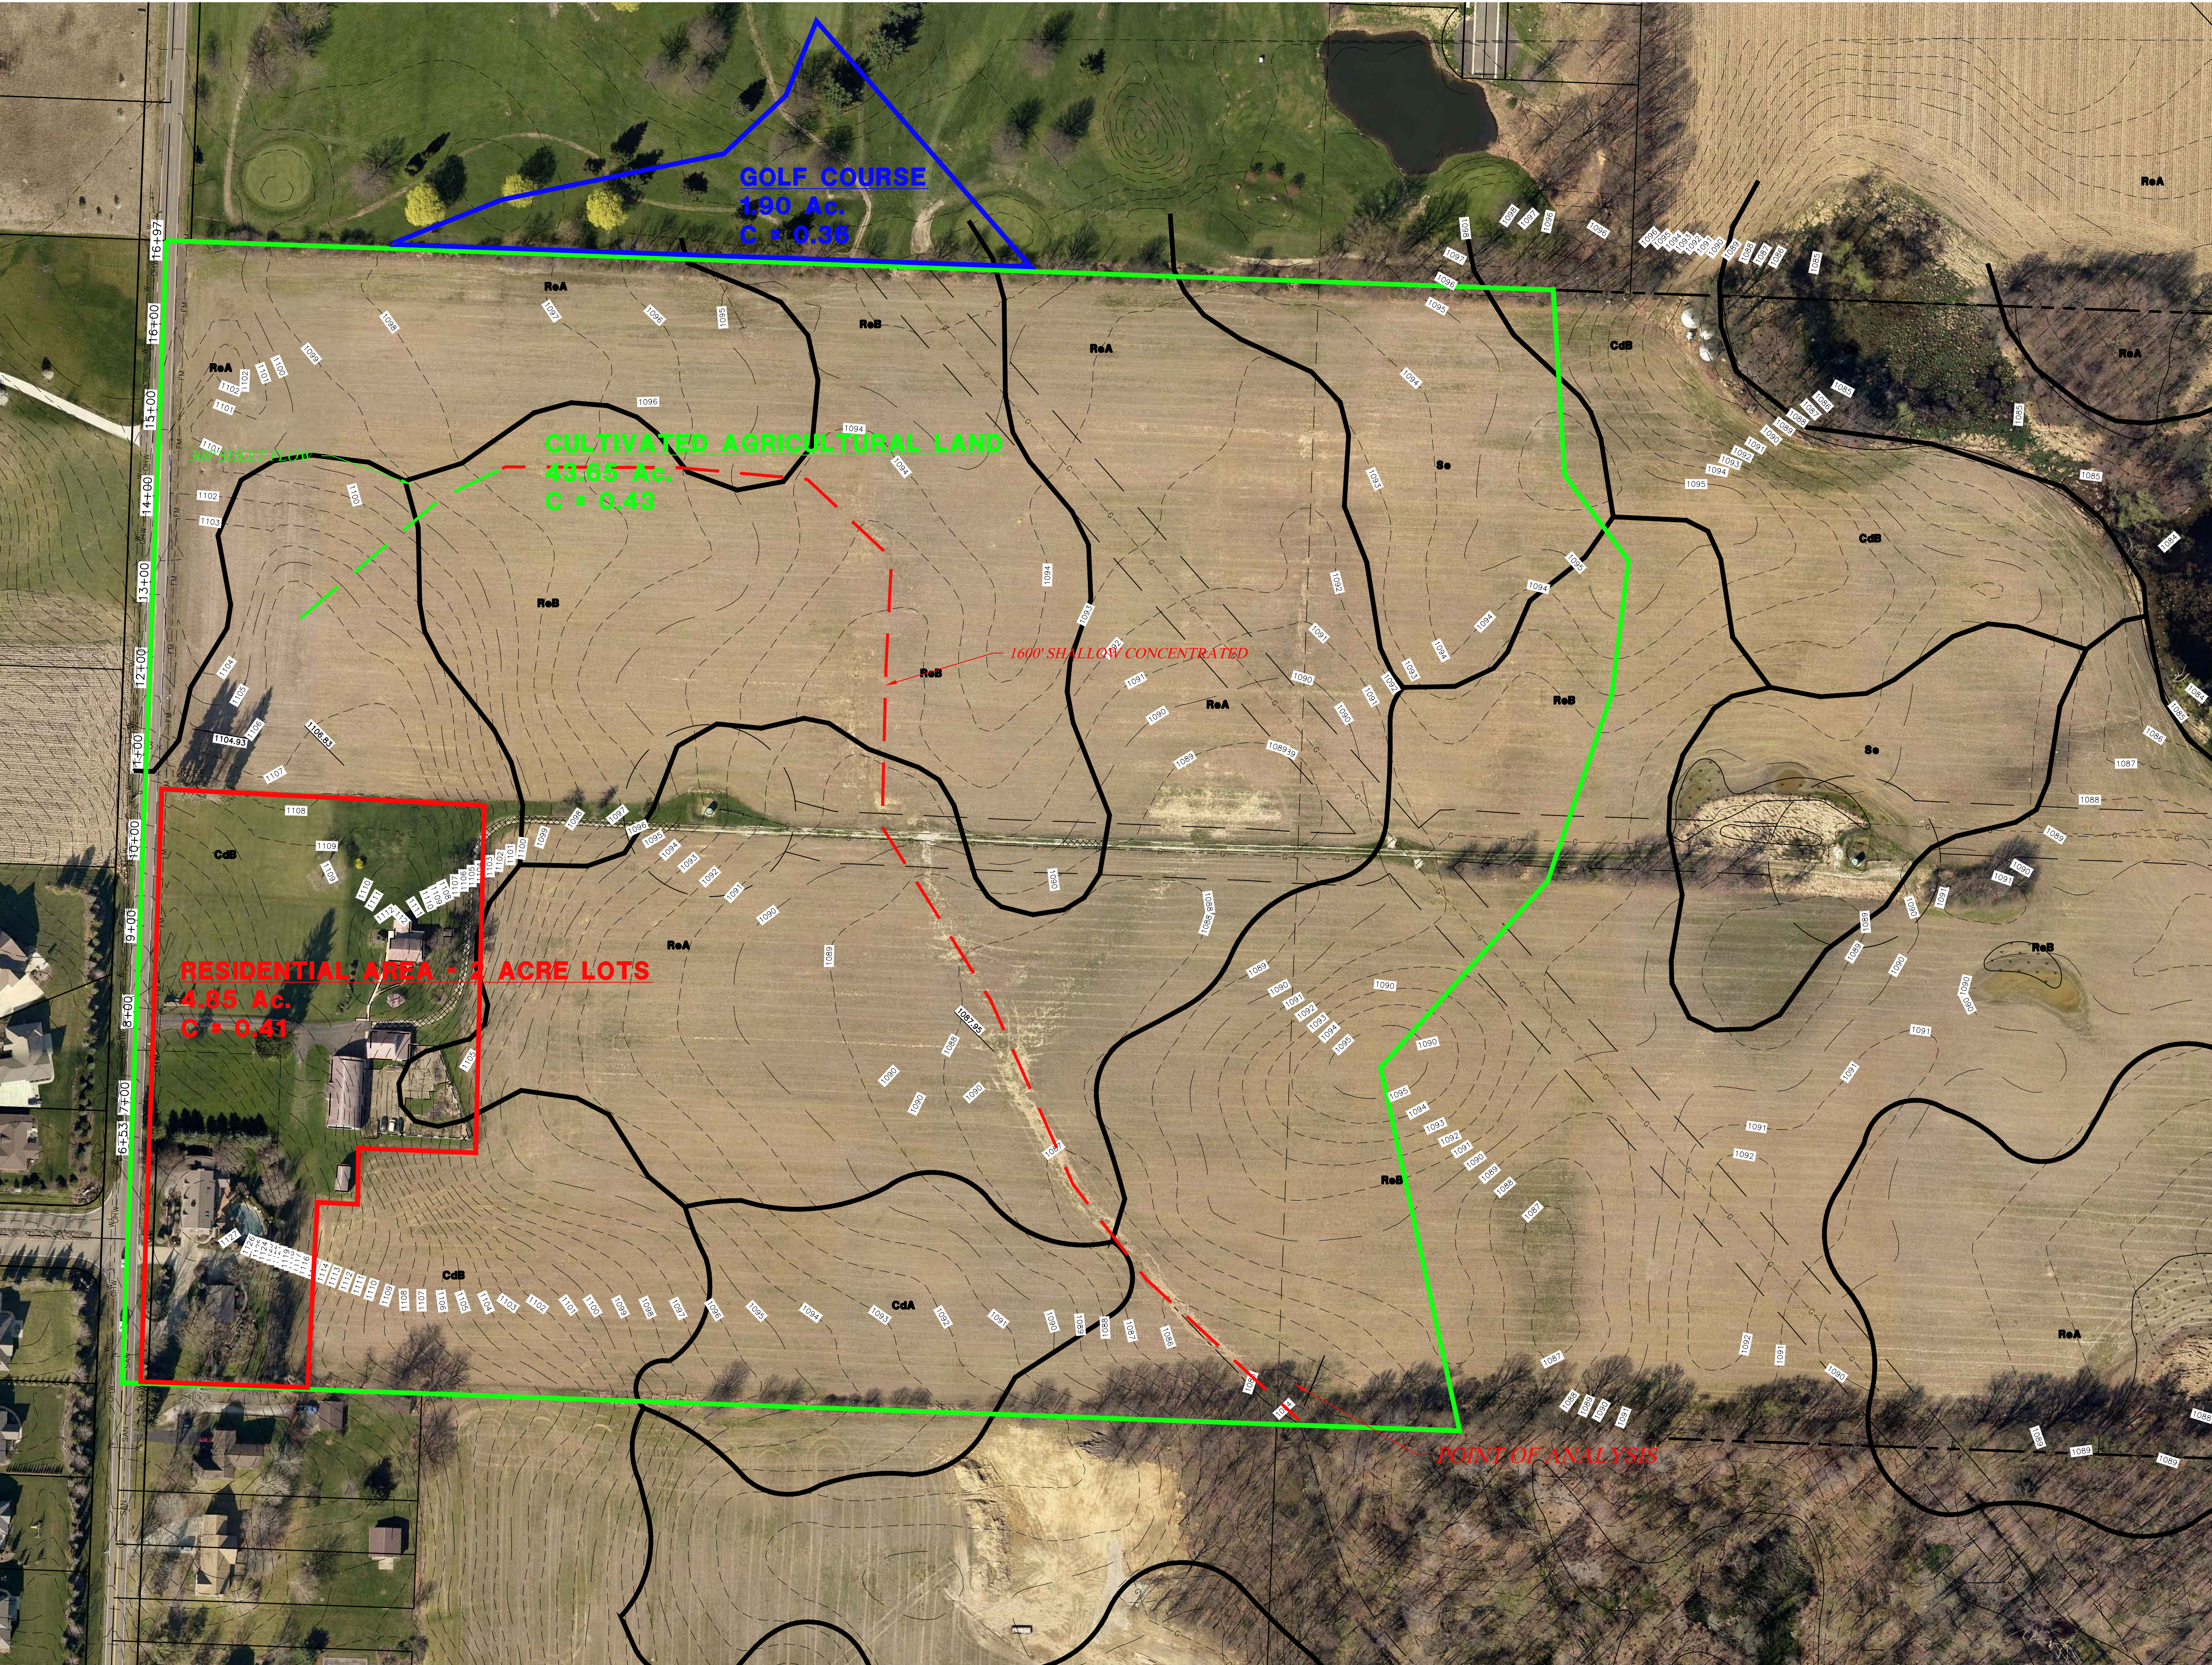

REVISIONS	
BERKSHIRE FARMS 7200 LUTZ AVE. N.W. JACKSON, OHIO PRE-DEVELOPED DRAINAGE MAP	
DRAWN BY: T.G.W.	
DATE:	
PROJECT NO. 46037B	
DRAWING NO.	1 OF 2